


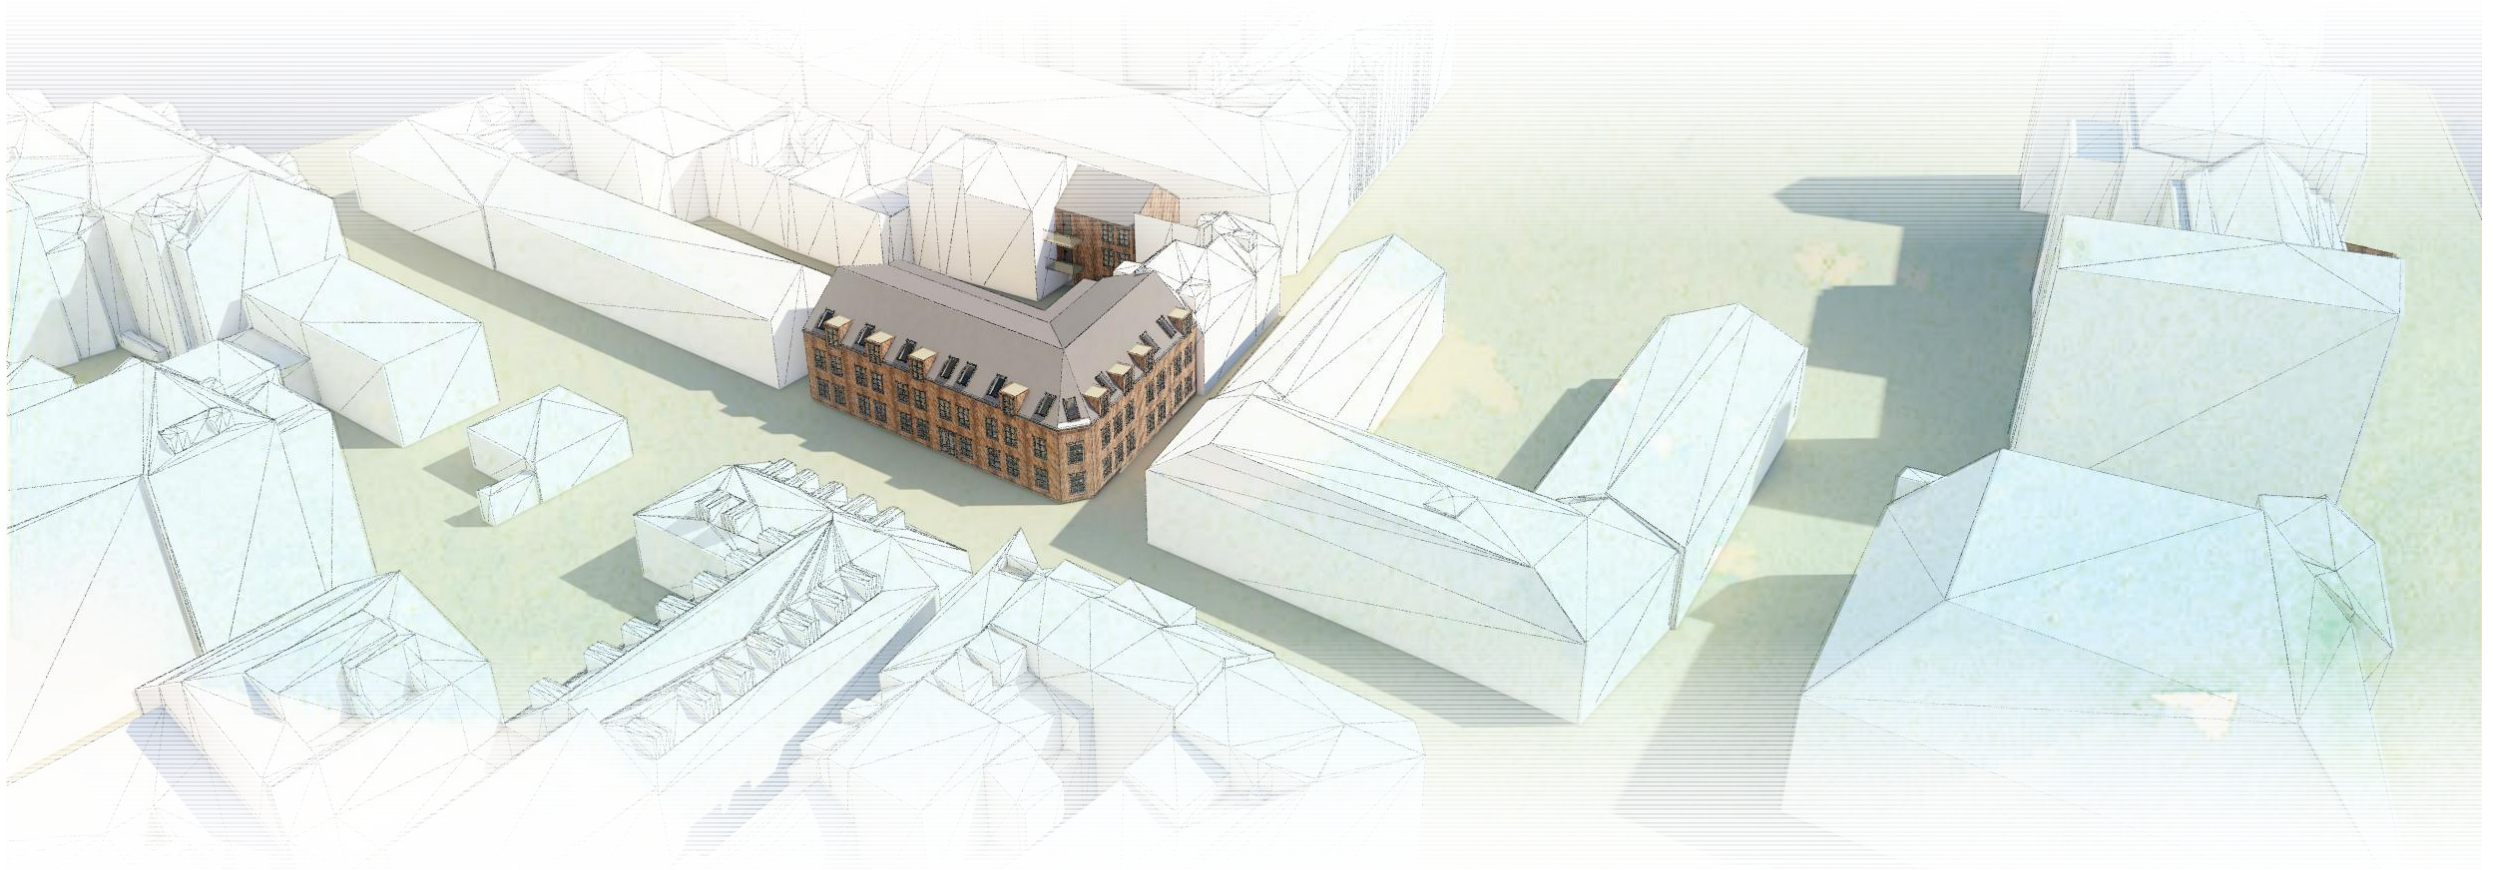

ERLING SKAKKES GT 3-5 / ALT. A

ILLUSTRASJONSPROSJEKT TIL REGULERING

FOR THOMAS ANGELLS STIFTELSE | SKIBNES ARKITEKTER AS

05.03.2020 / Revidert 29.04.20 / Revidert 09.09.20

Skibnes Arkitekter AS

Dronningensgate 66
7012 Trondheim


arkitekt@skibnes.no
Telefon: 73 51 58 30




A3/ 1:500




A3/ 1:200

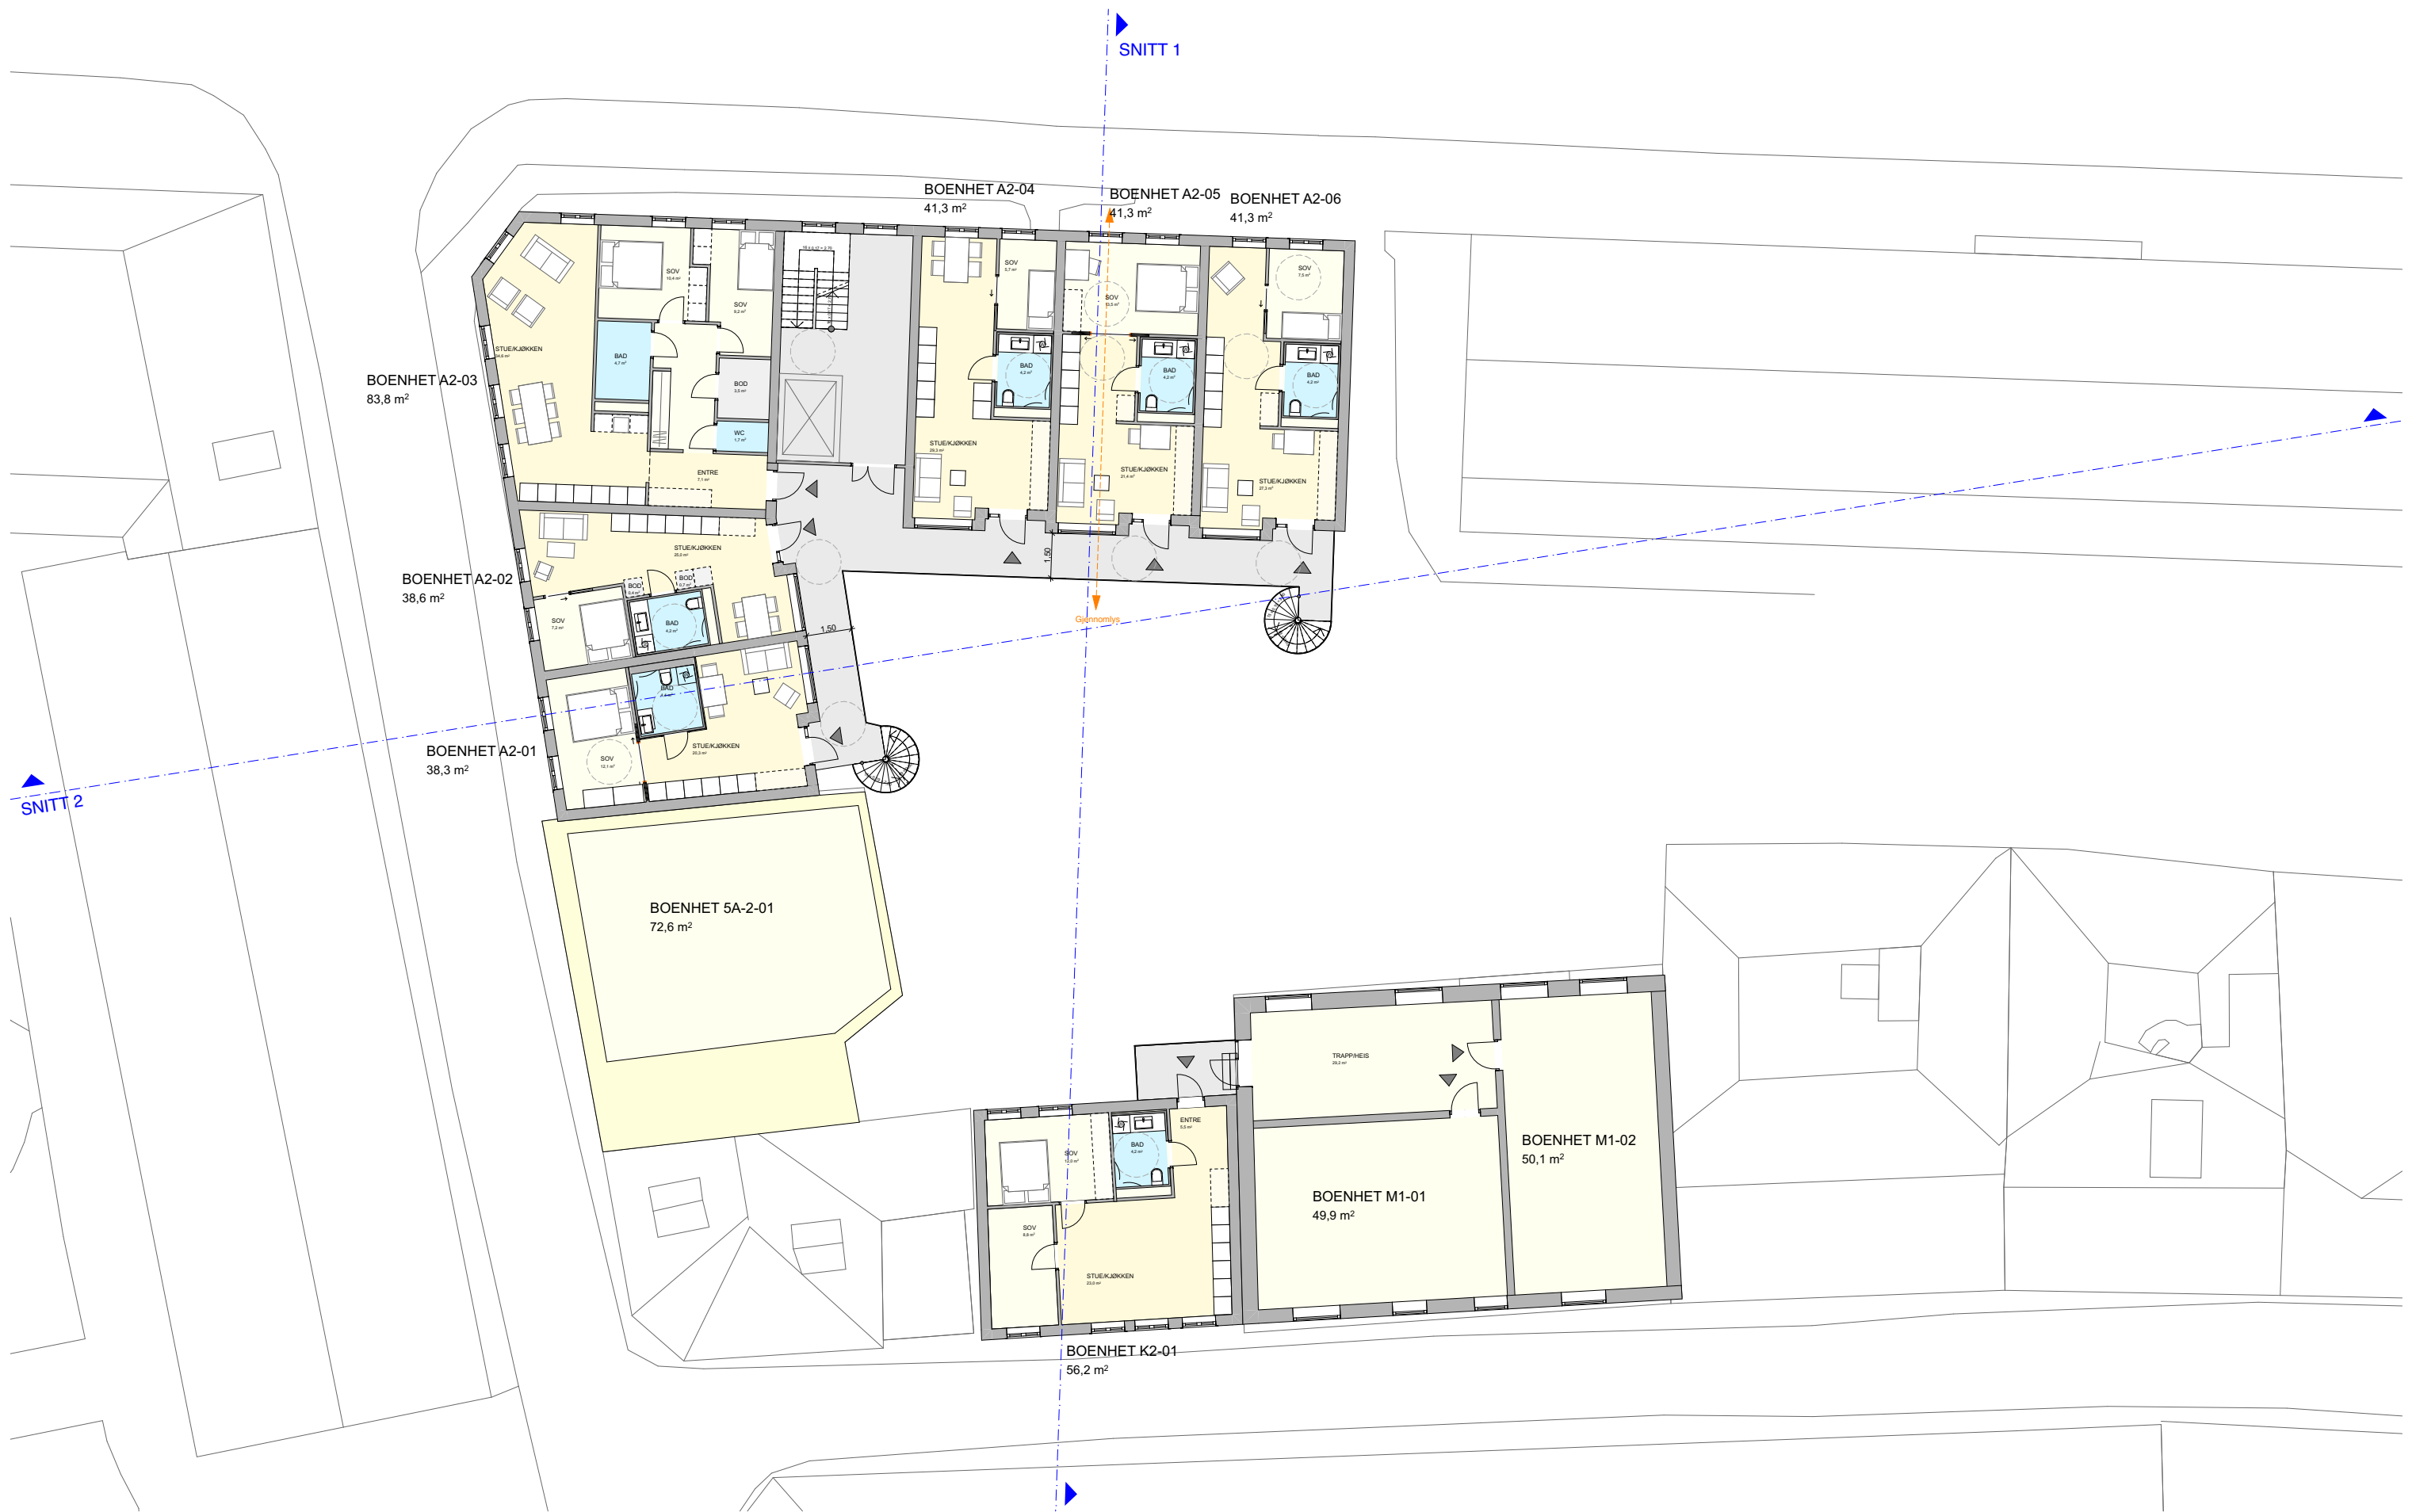


A3/ 1:200

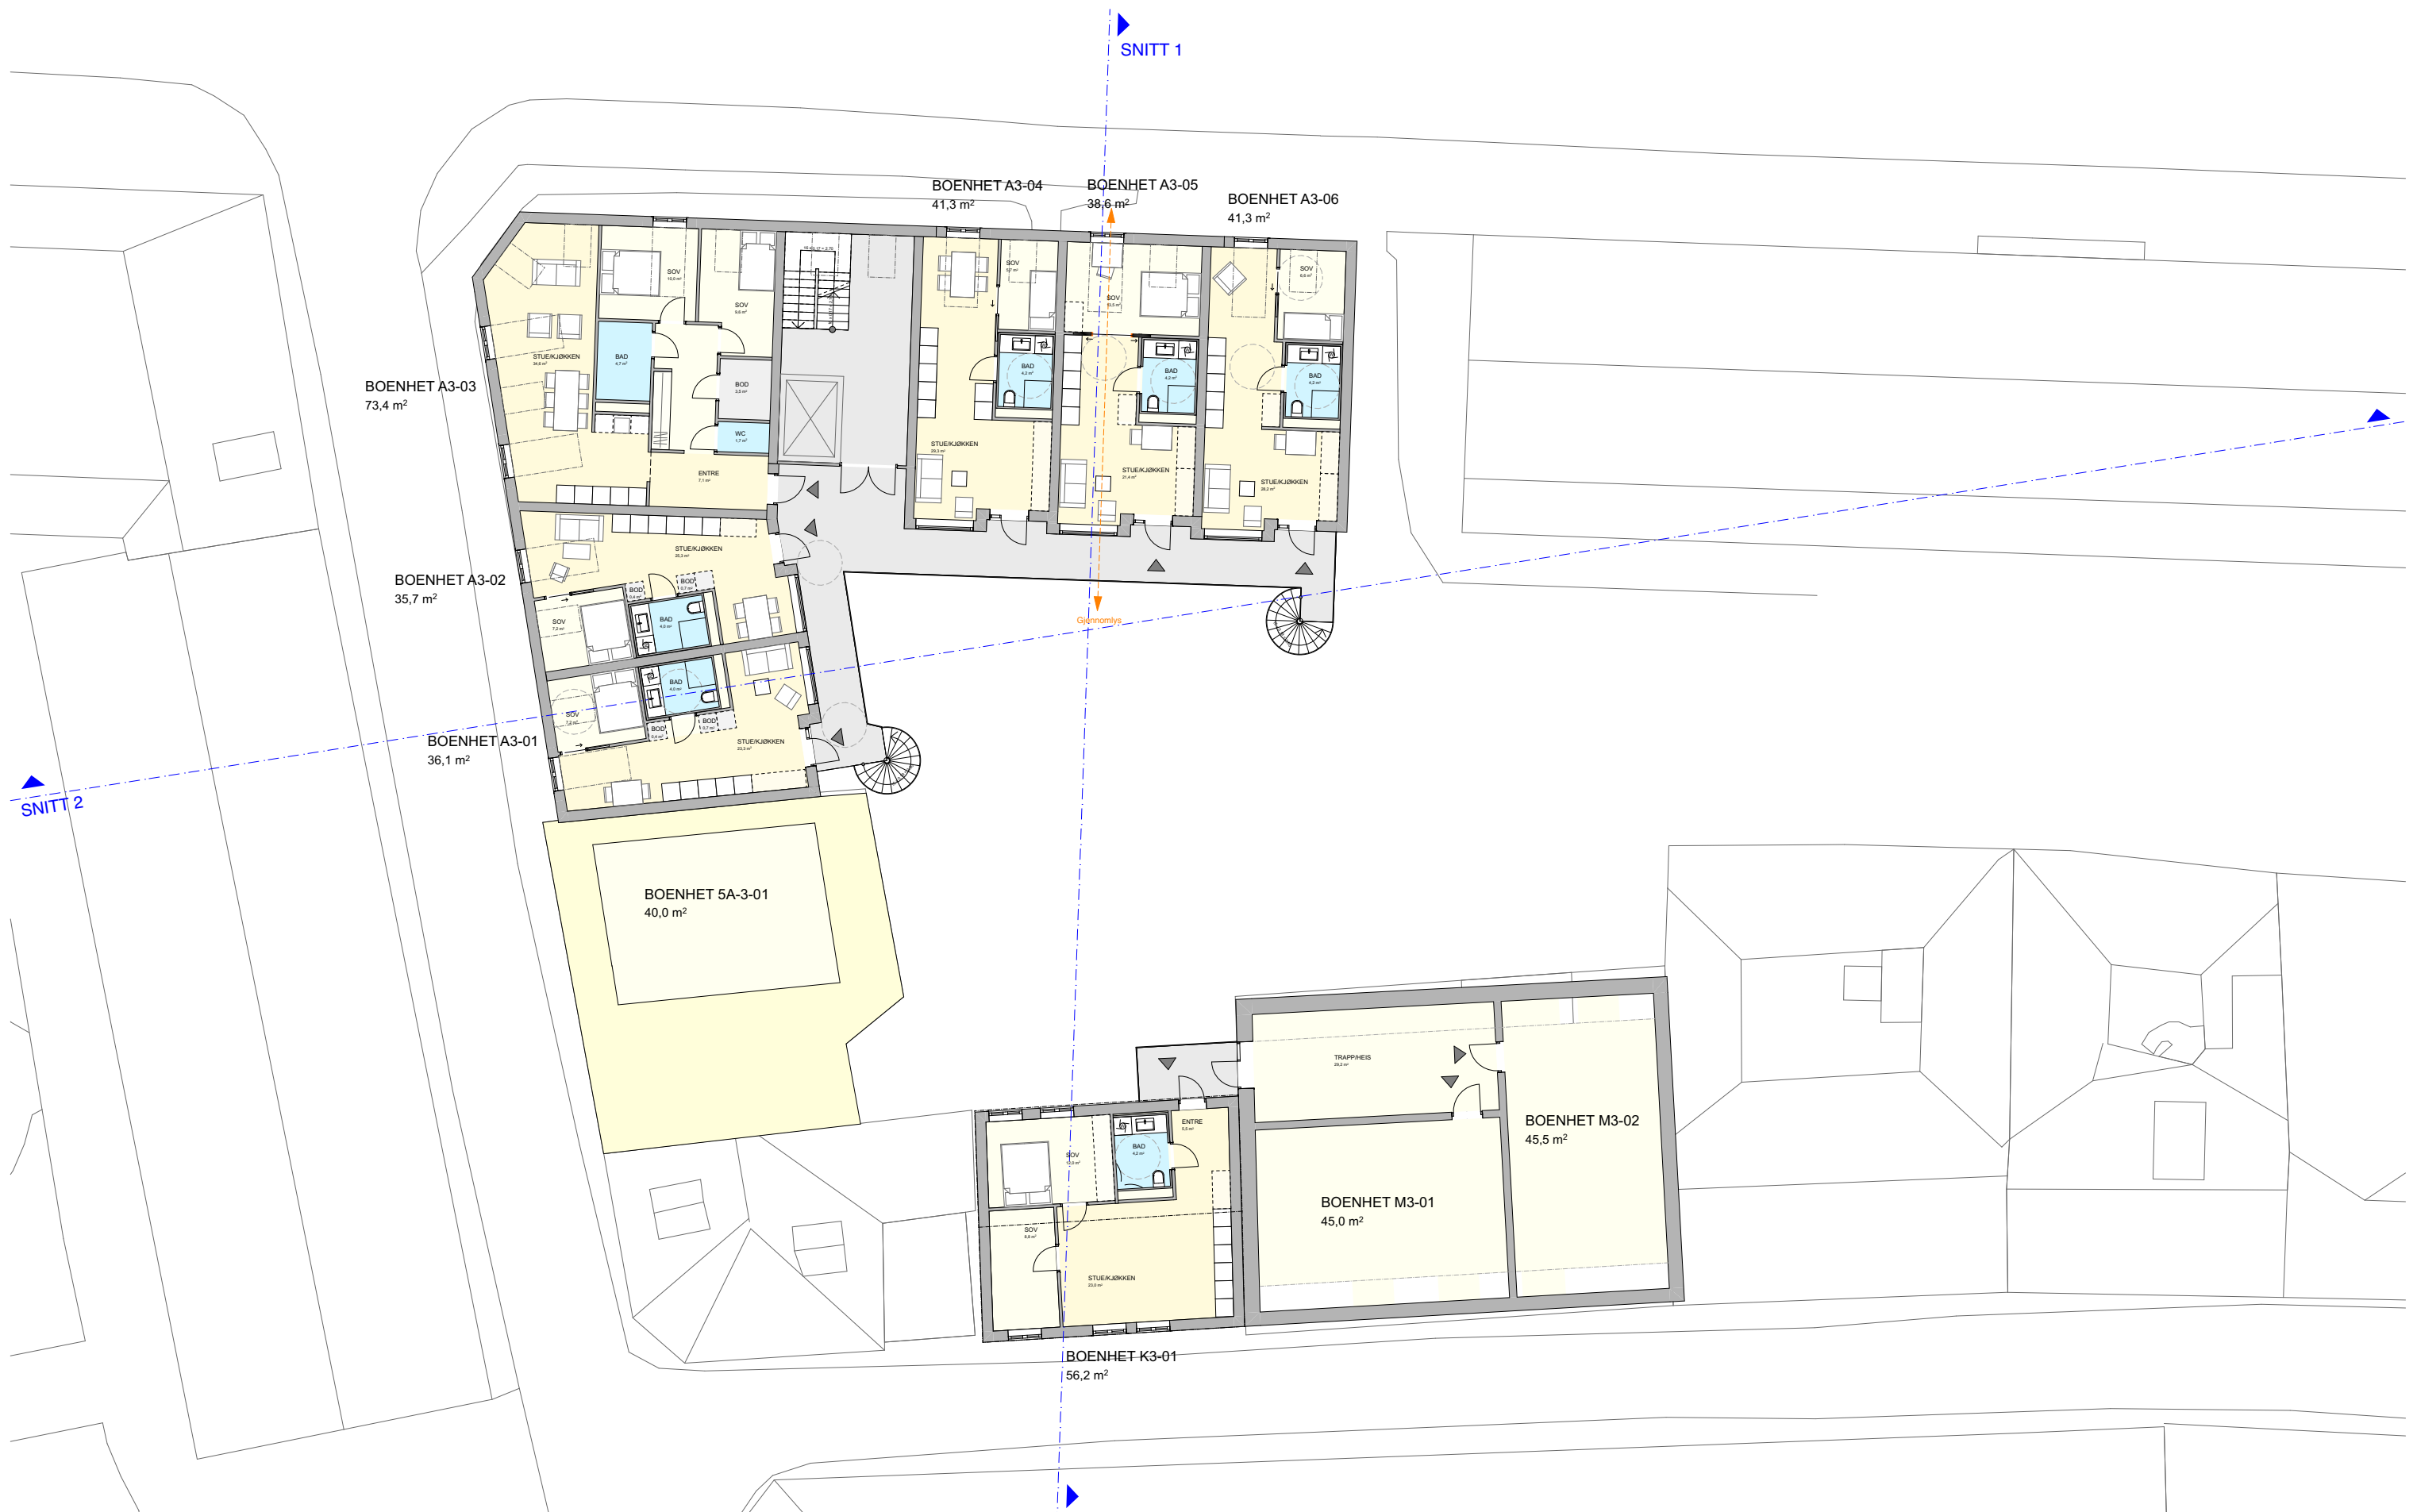


A3/ 1:200

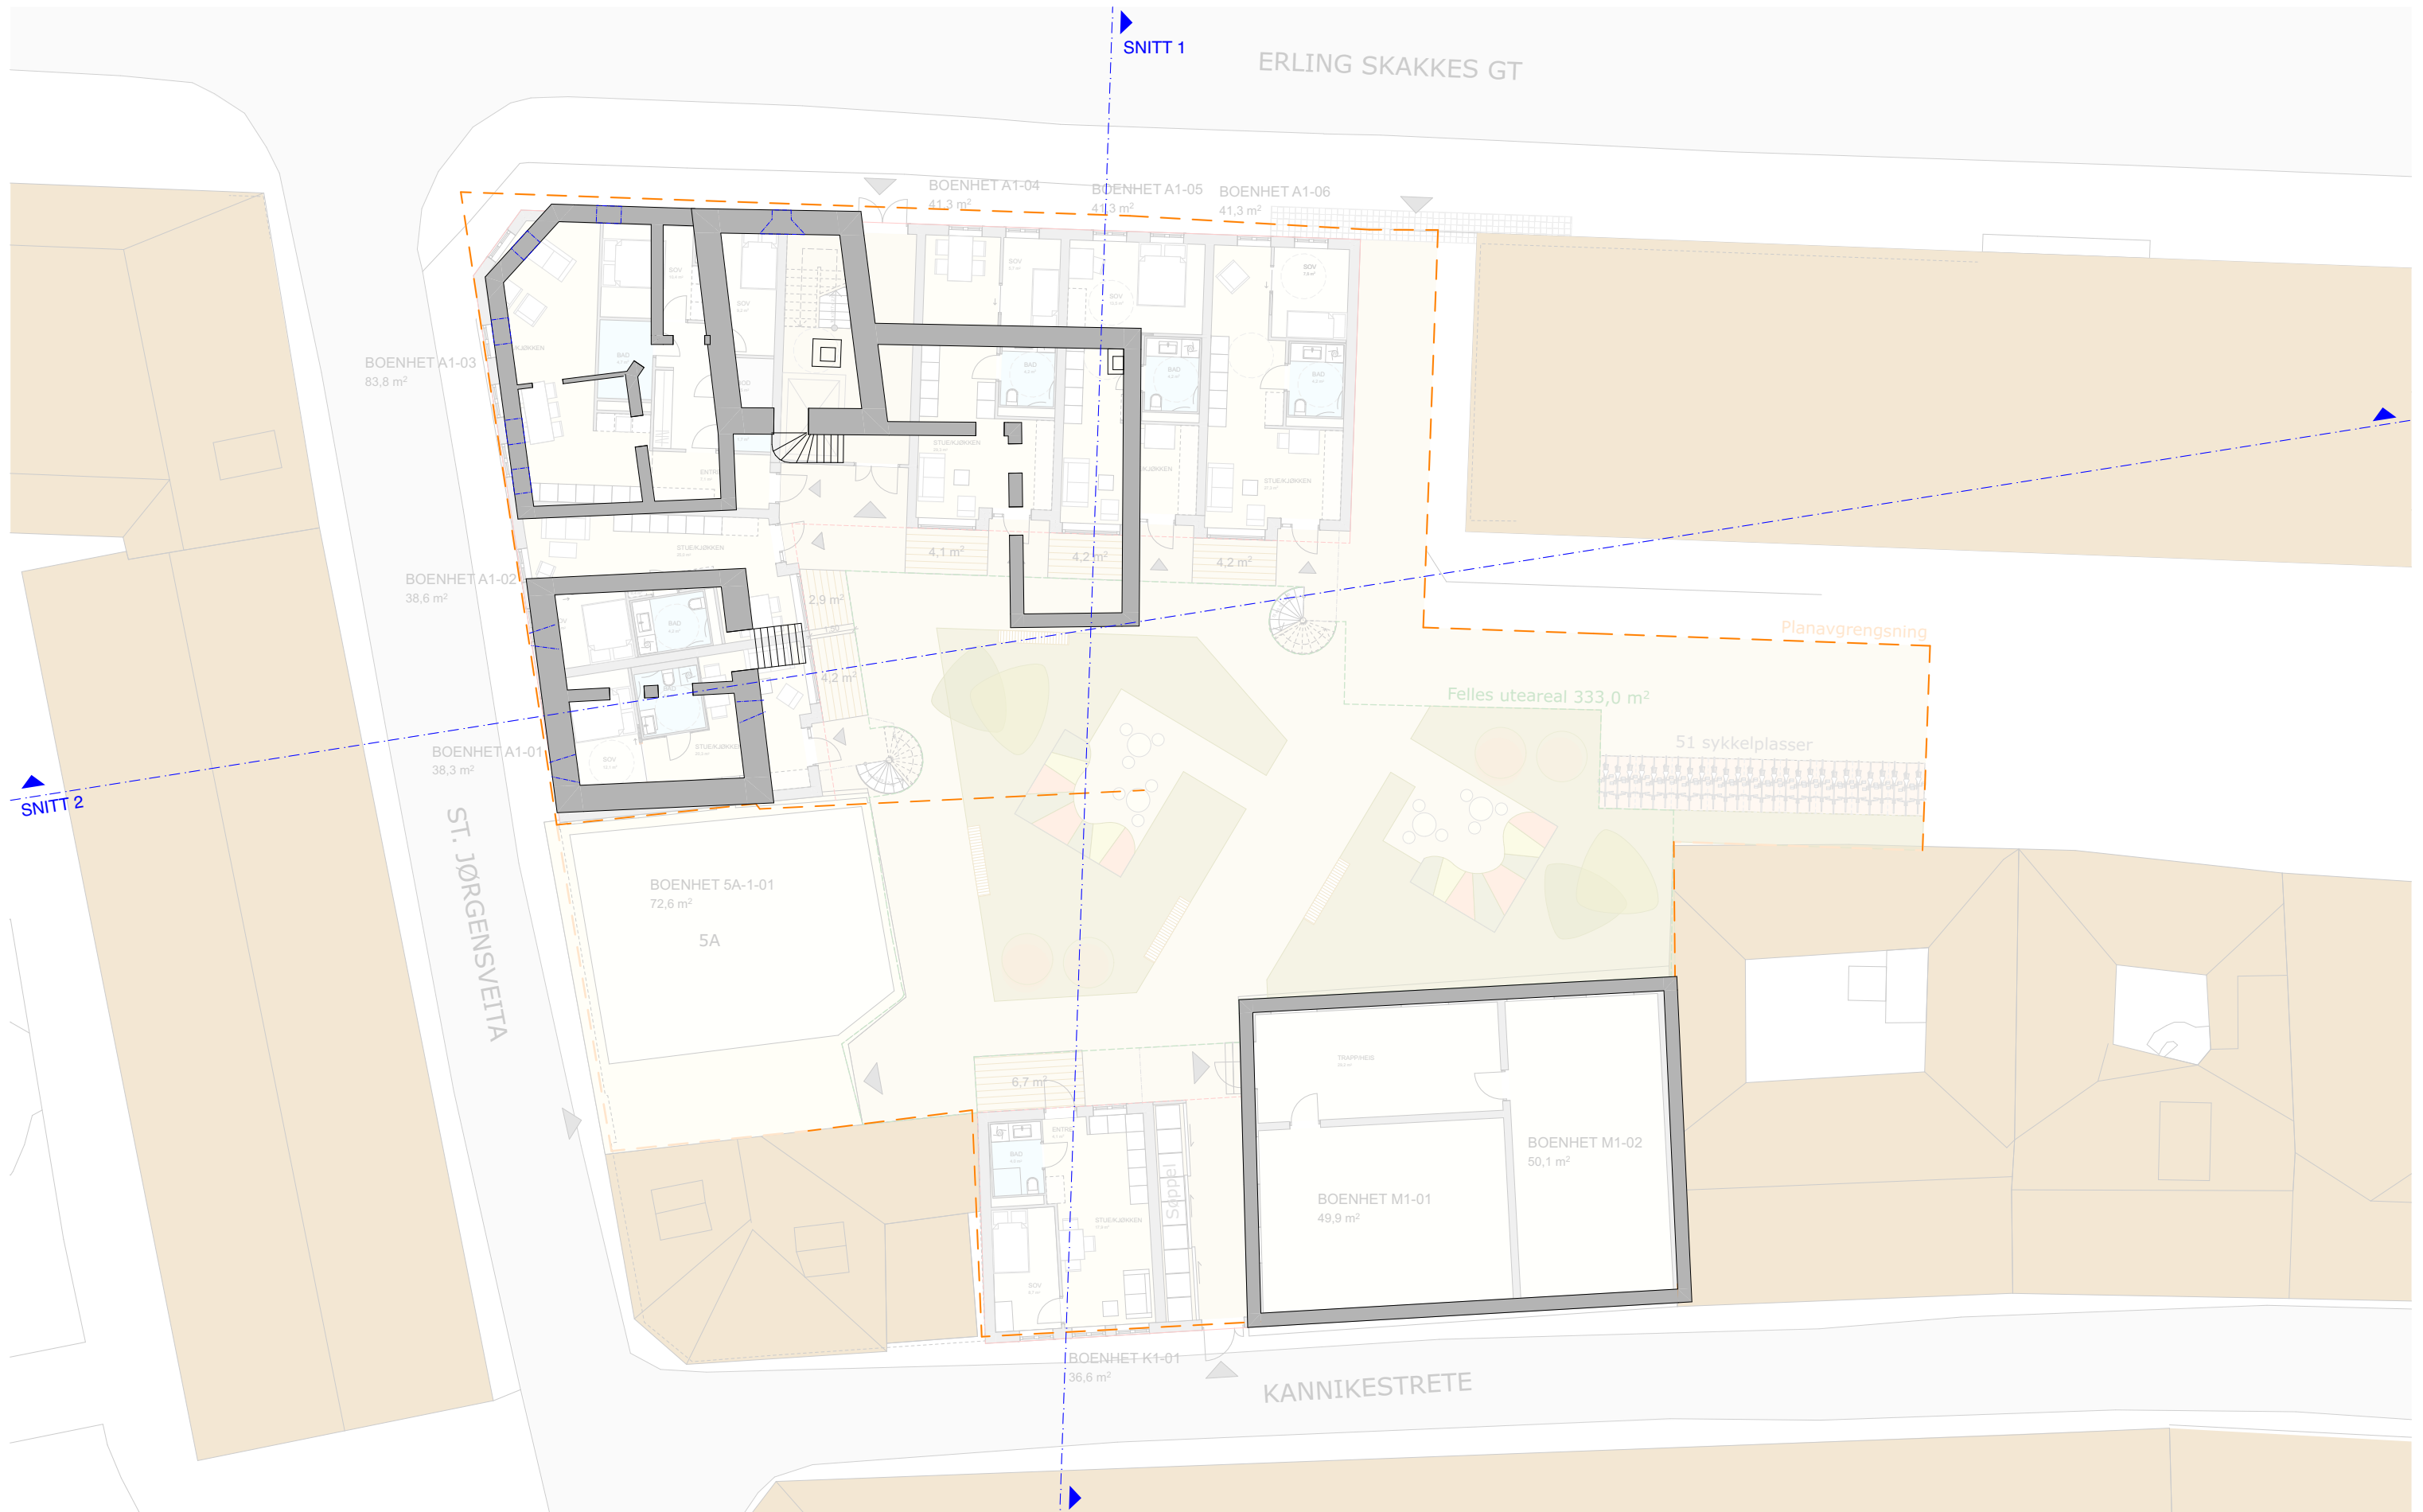

A3/ 1:200

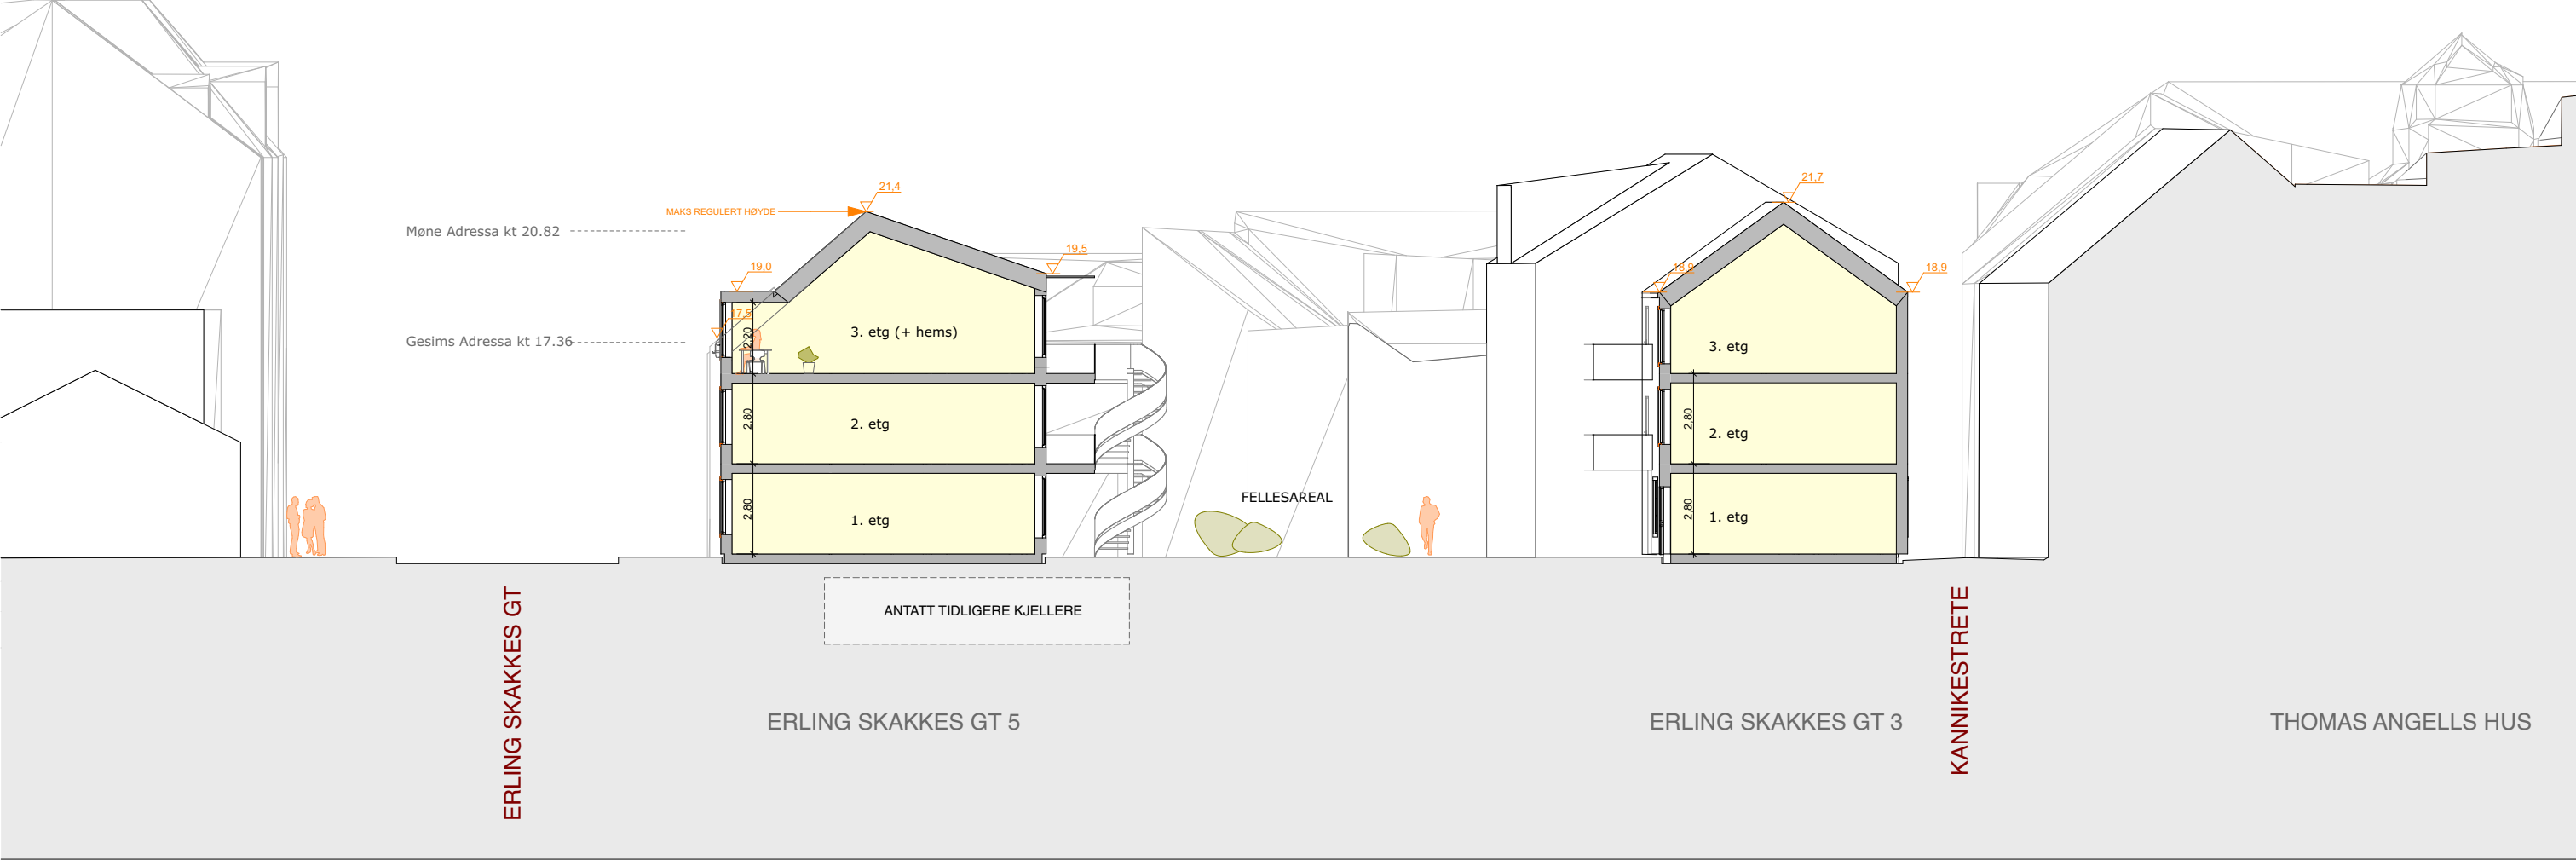


A3/ 1:200

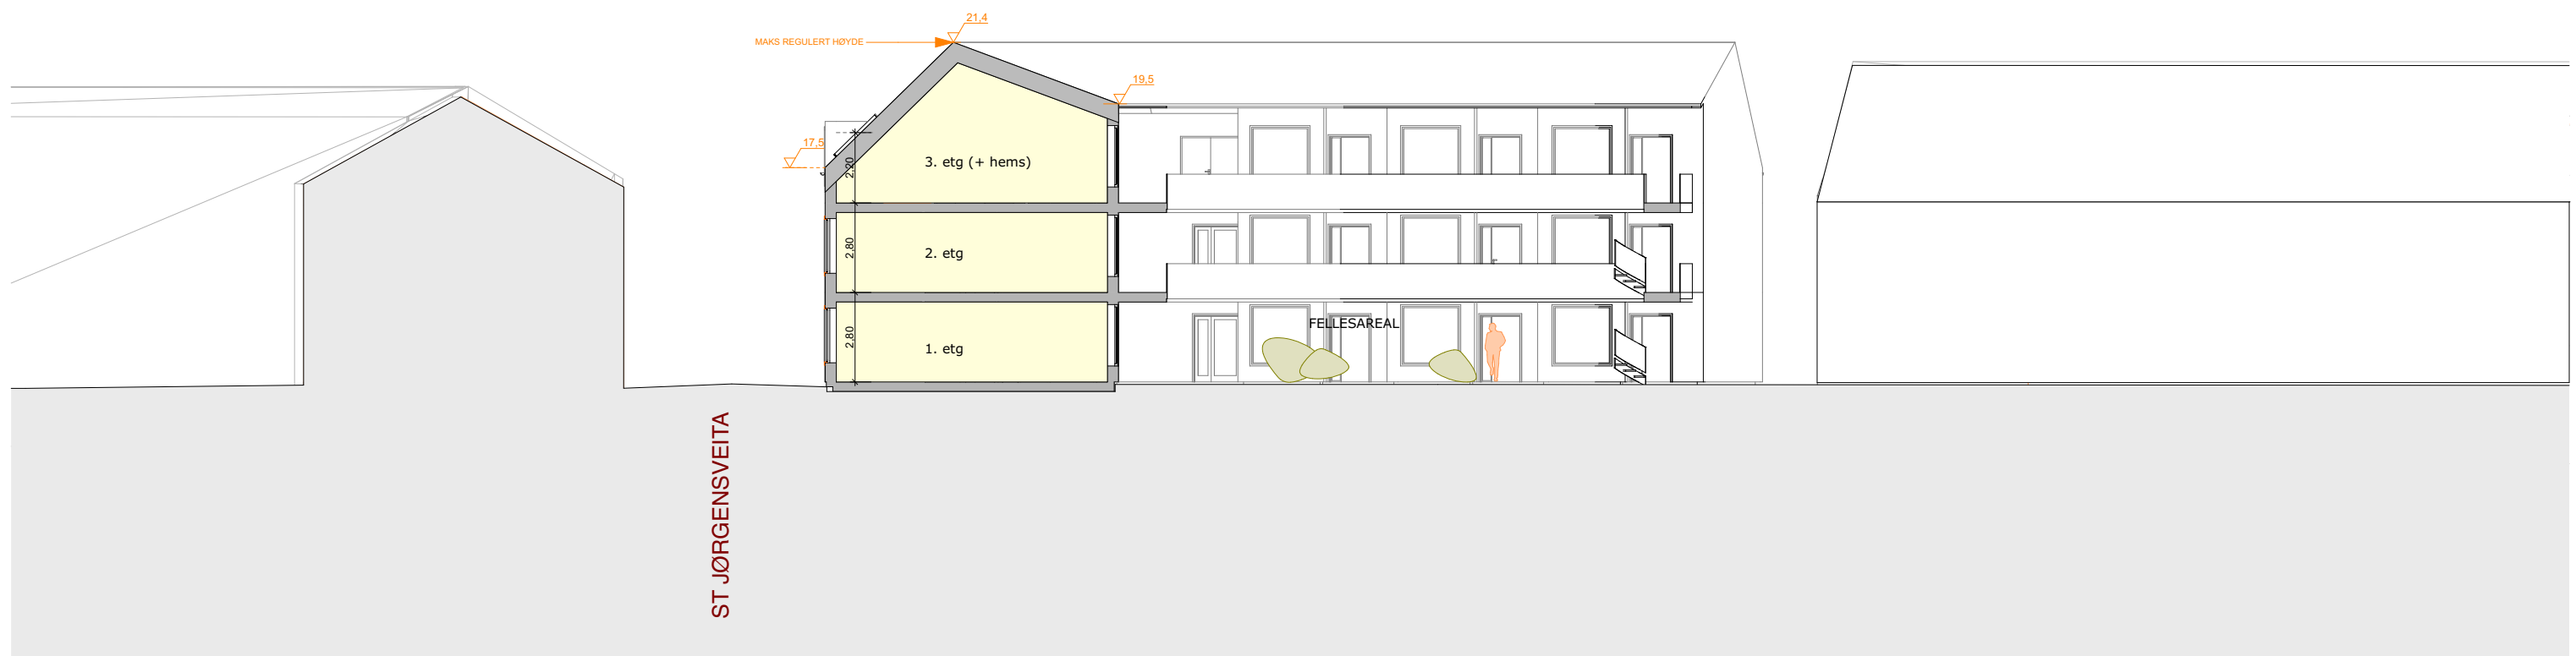


A3/ 1:200




FASADE MOT ERLING SKAKKES GATE / 1:500

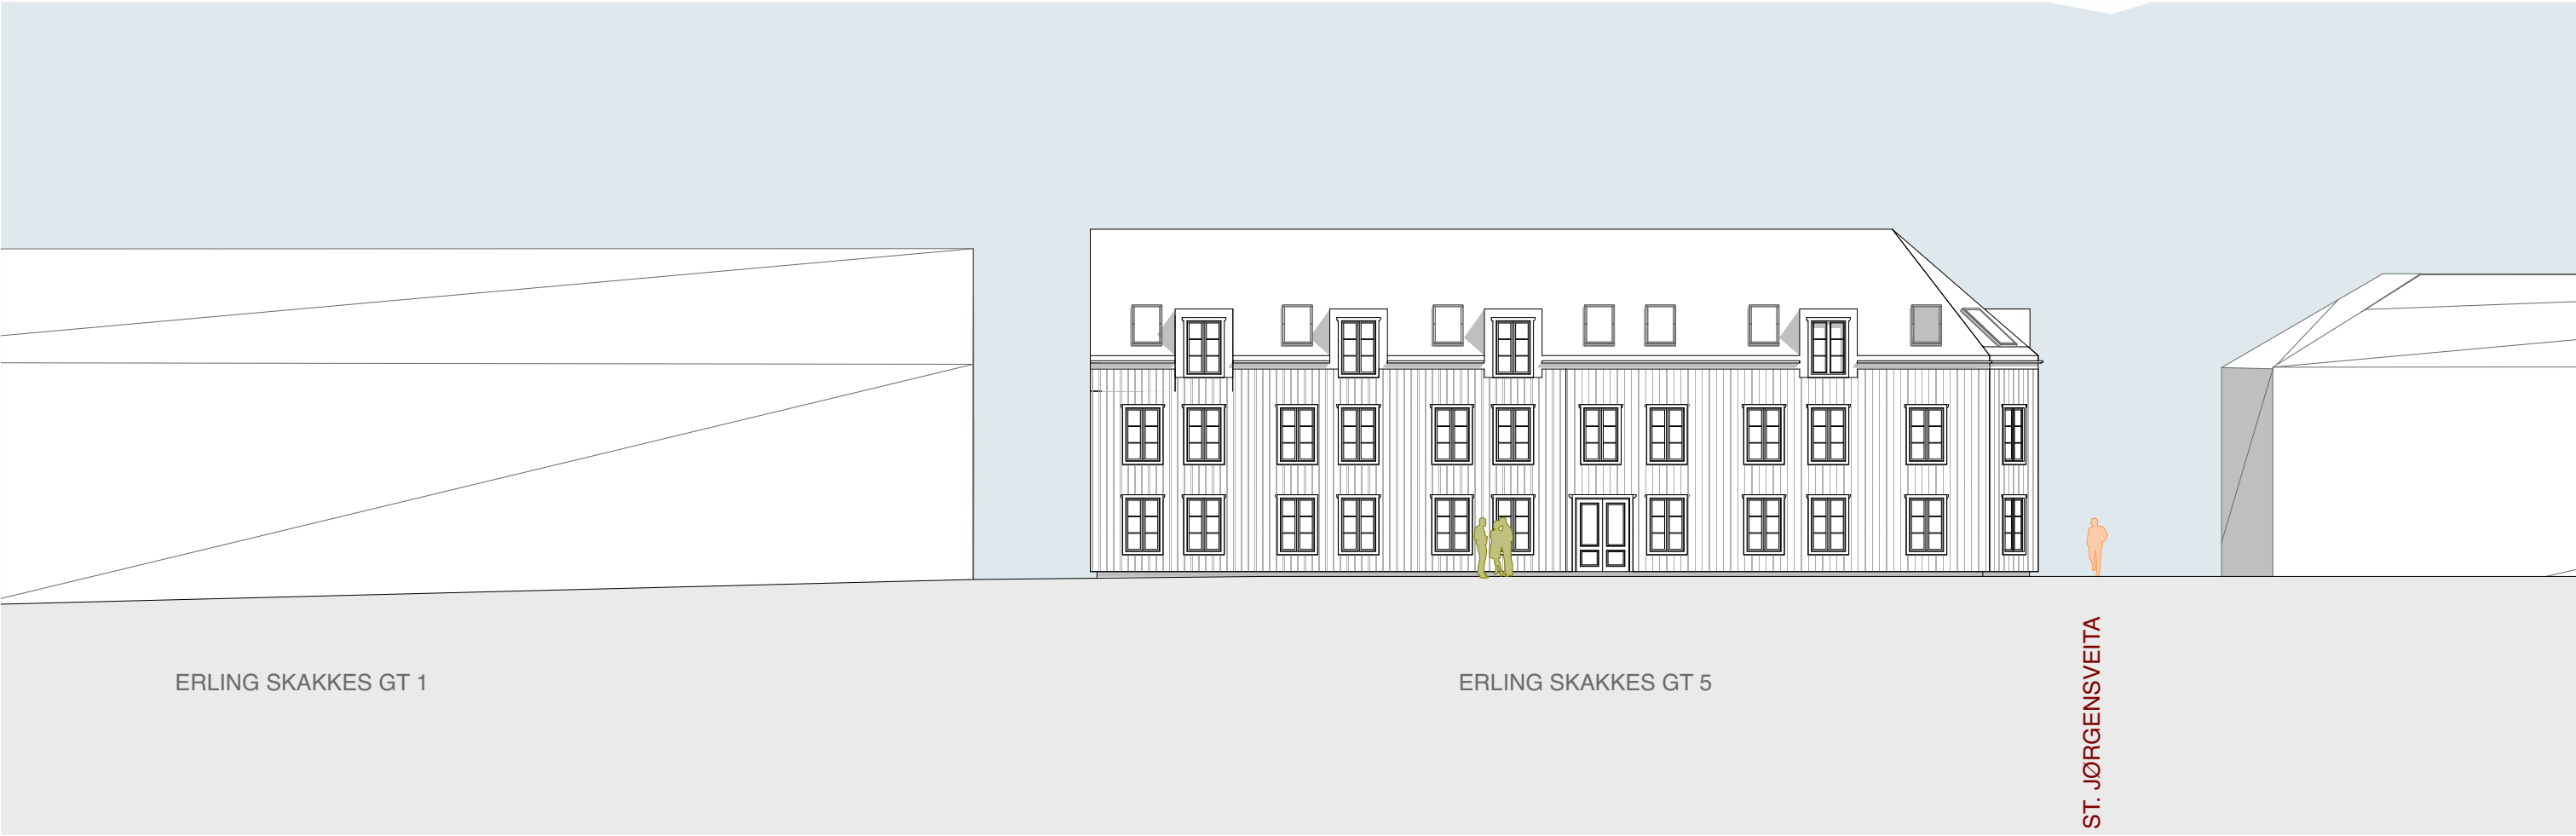


FASADE MOT ERLING SKAKKES GATE / 1:200

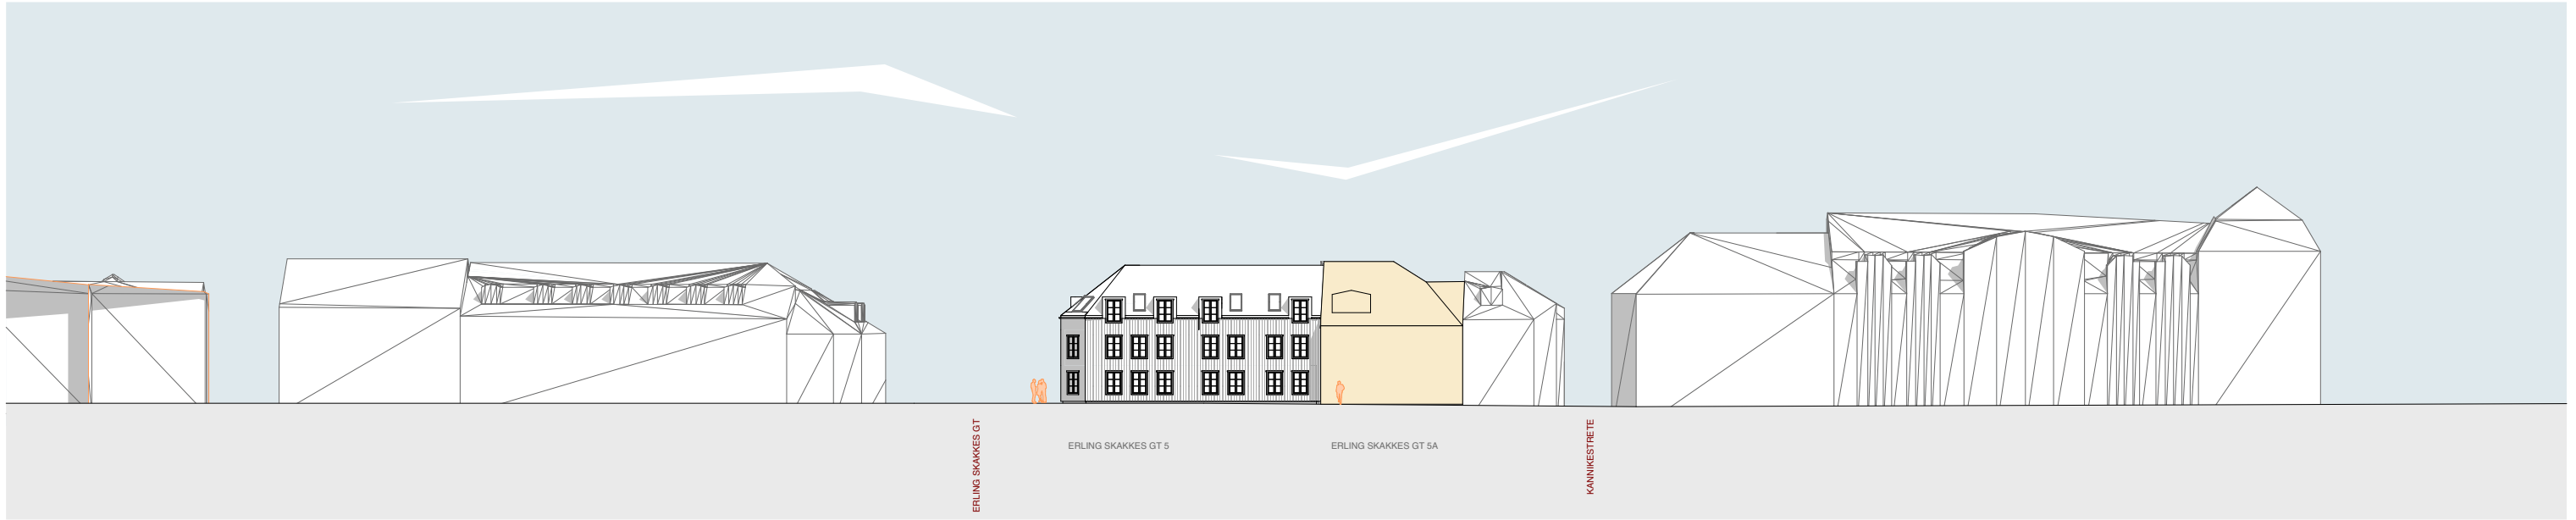

FASADE MOT ERLING SKAKKES GATE / 1:500

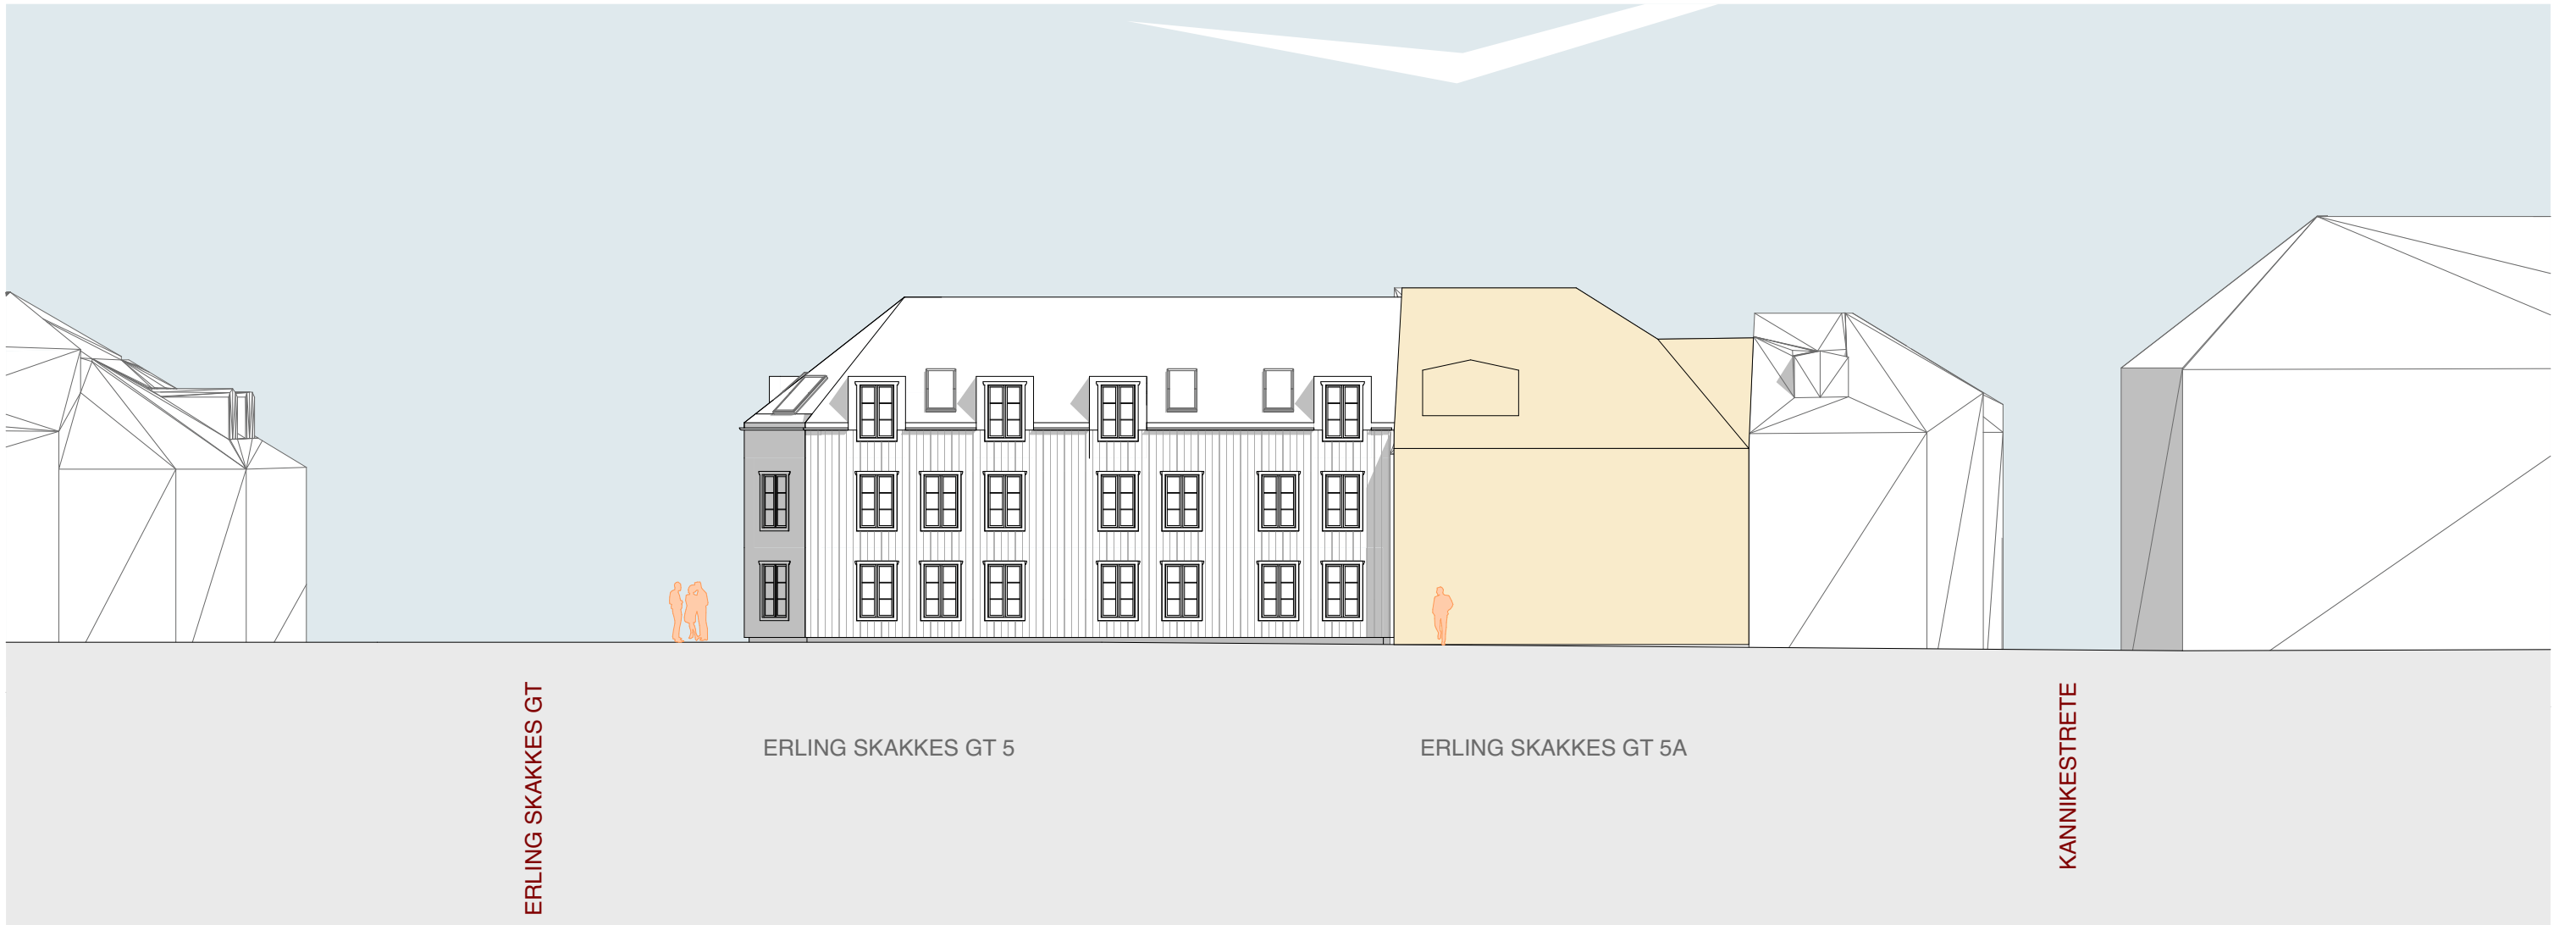


FASADE MOT ERLING SKAKKES GATE / 1:200

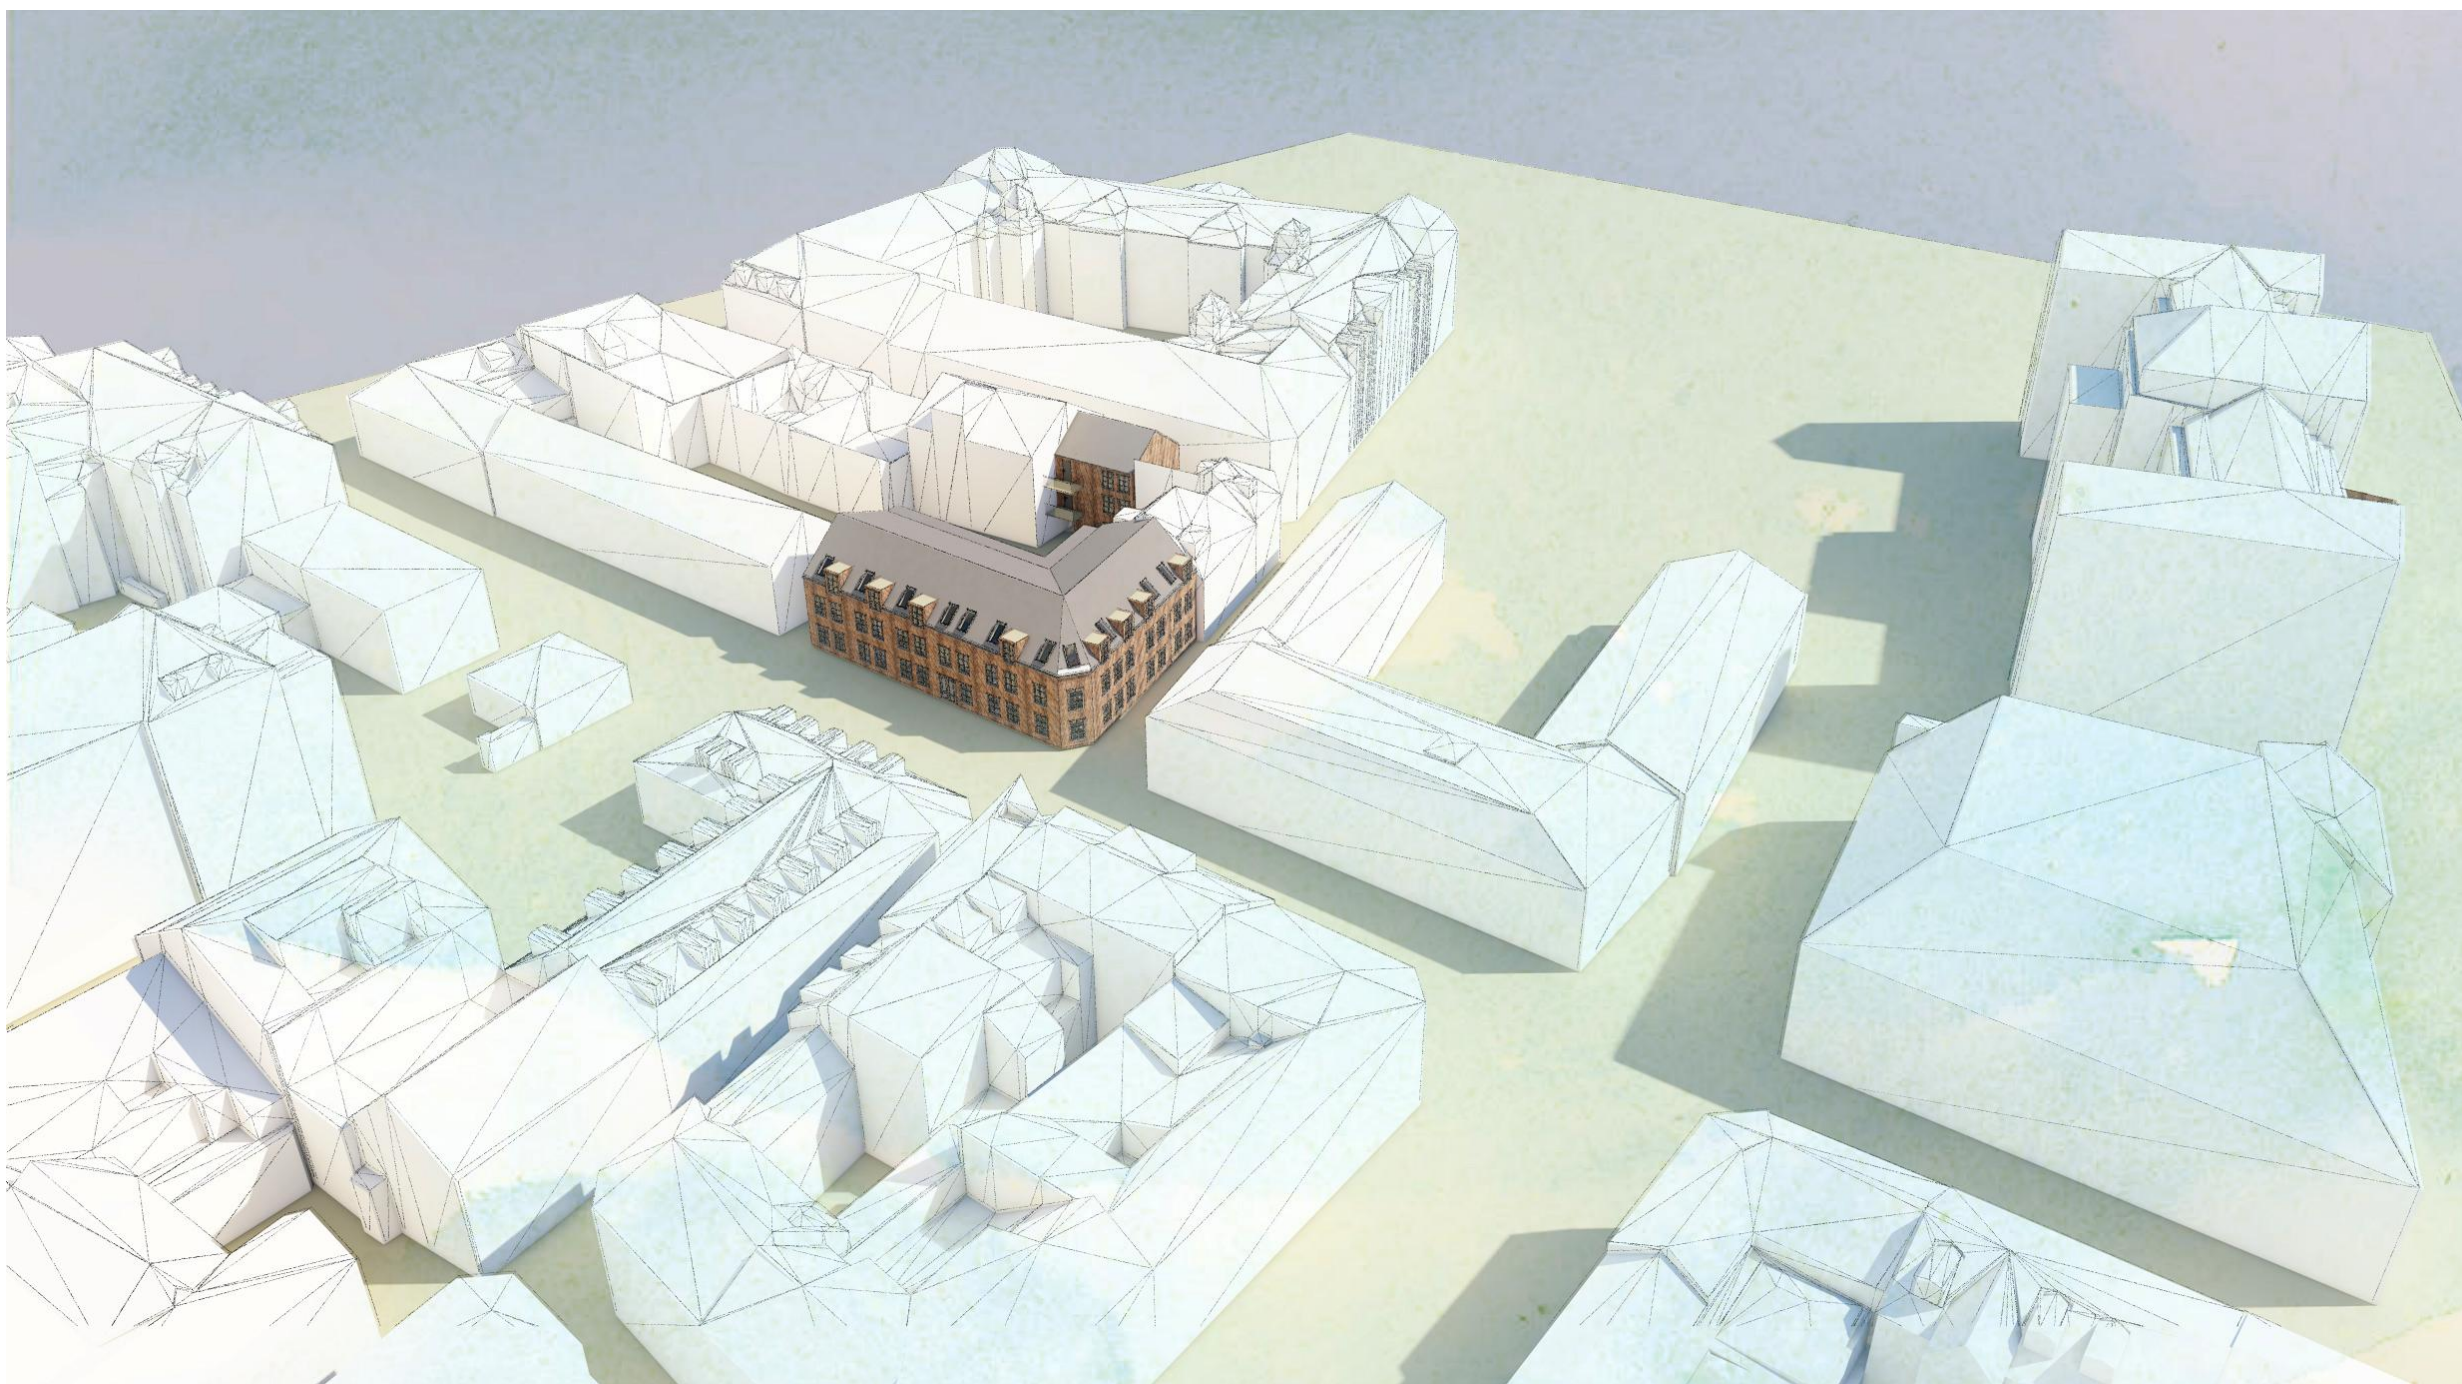



SETT FRA VÅR FRUE GATE MOT NIDAROSDOMEN


A3/ 1:1,094

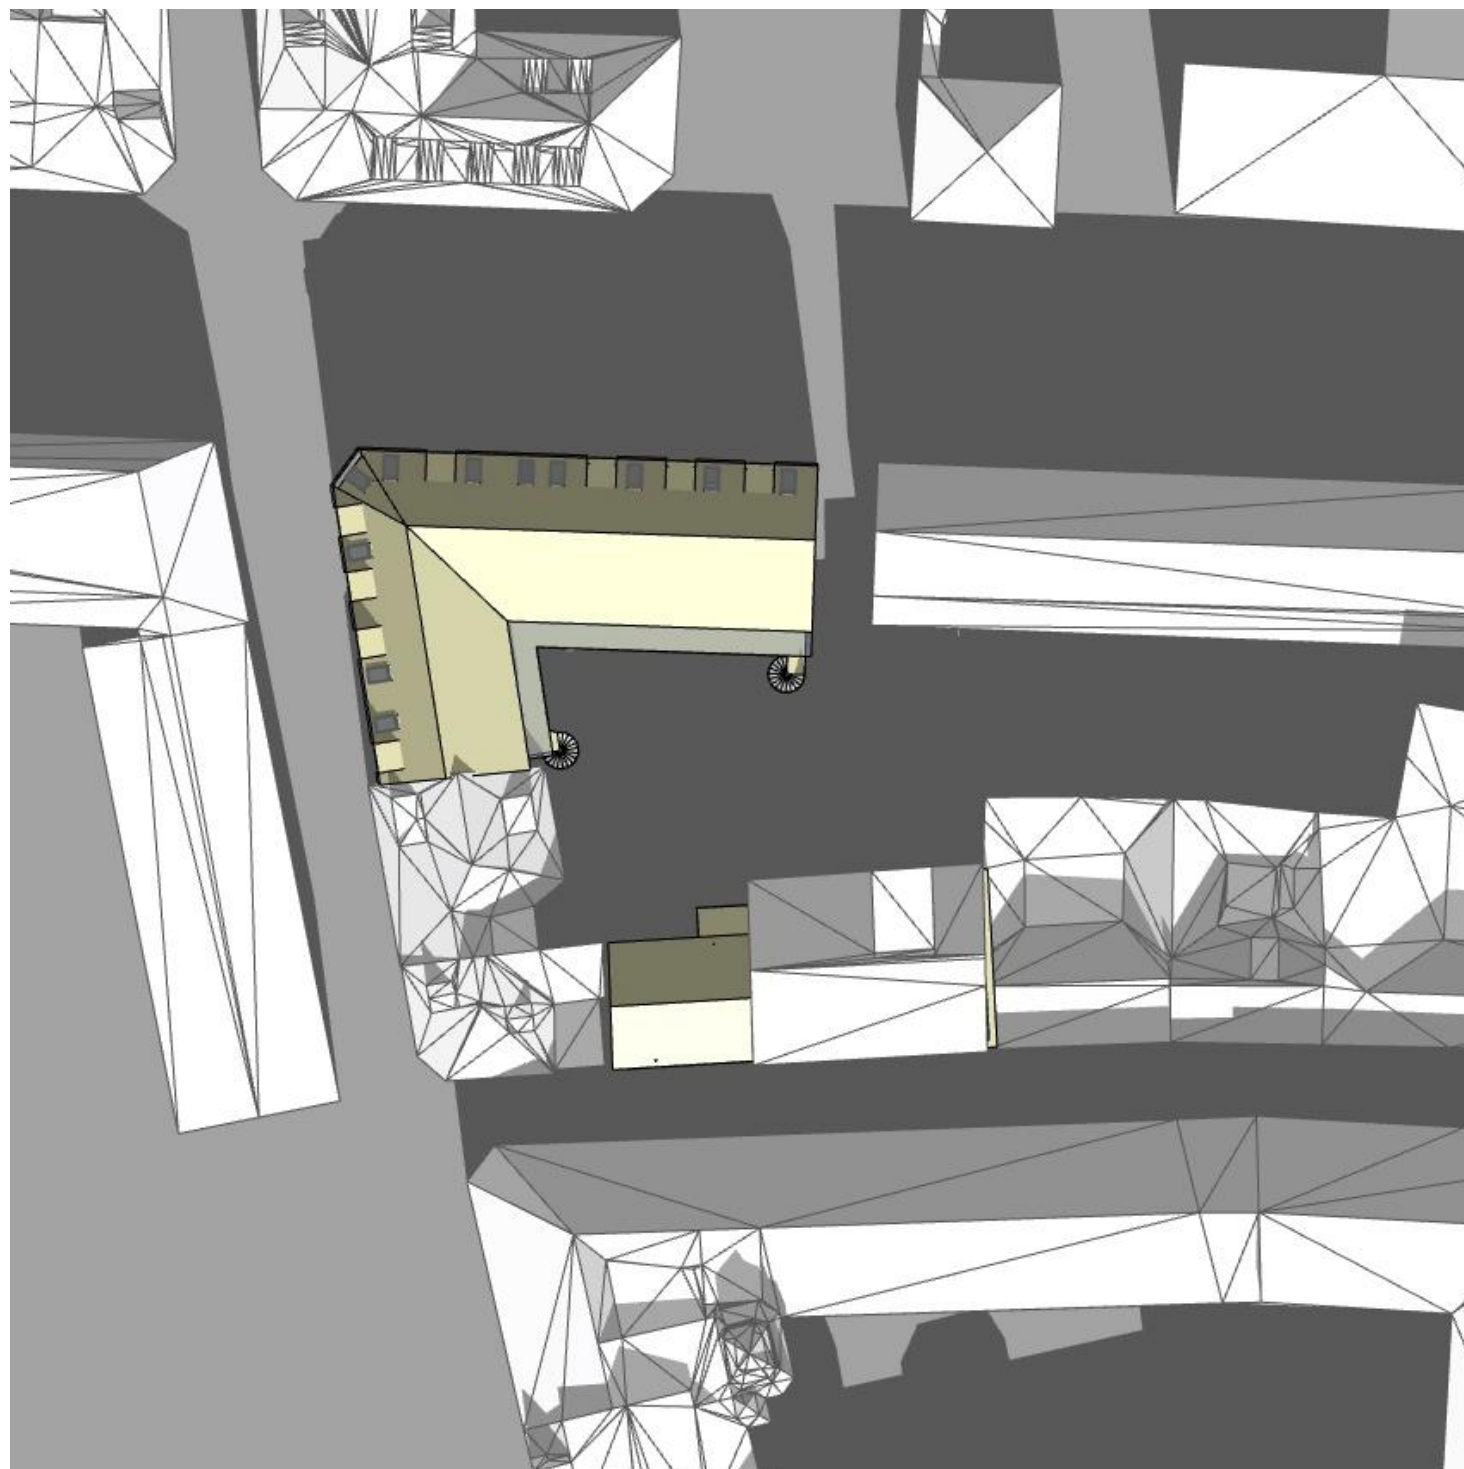


21. mars kl 12:00



21. mars kl 12:00 3D

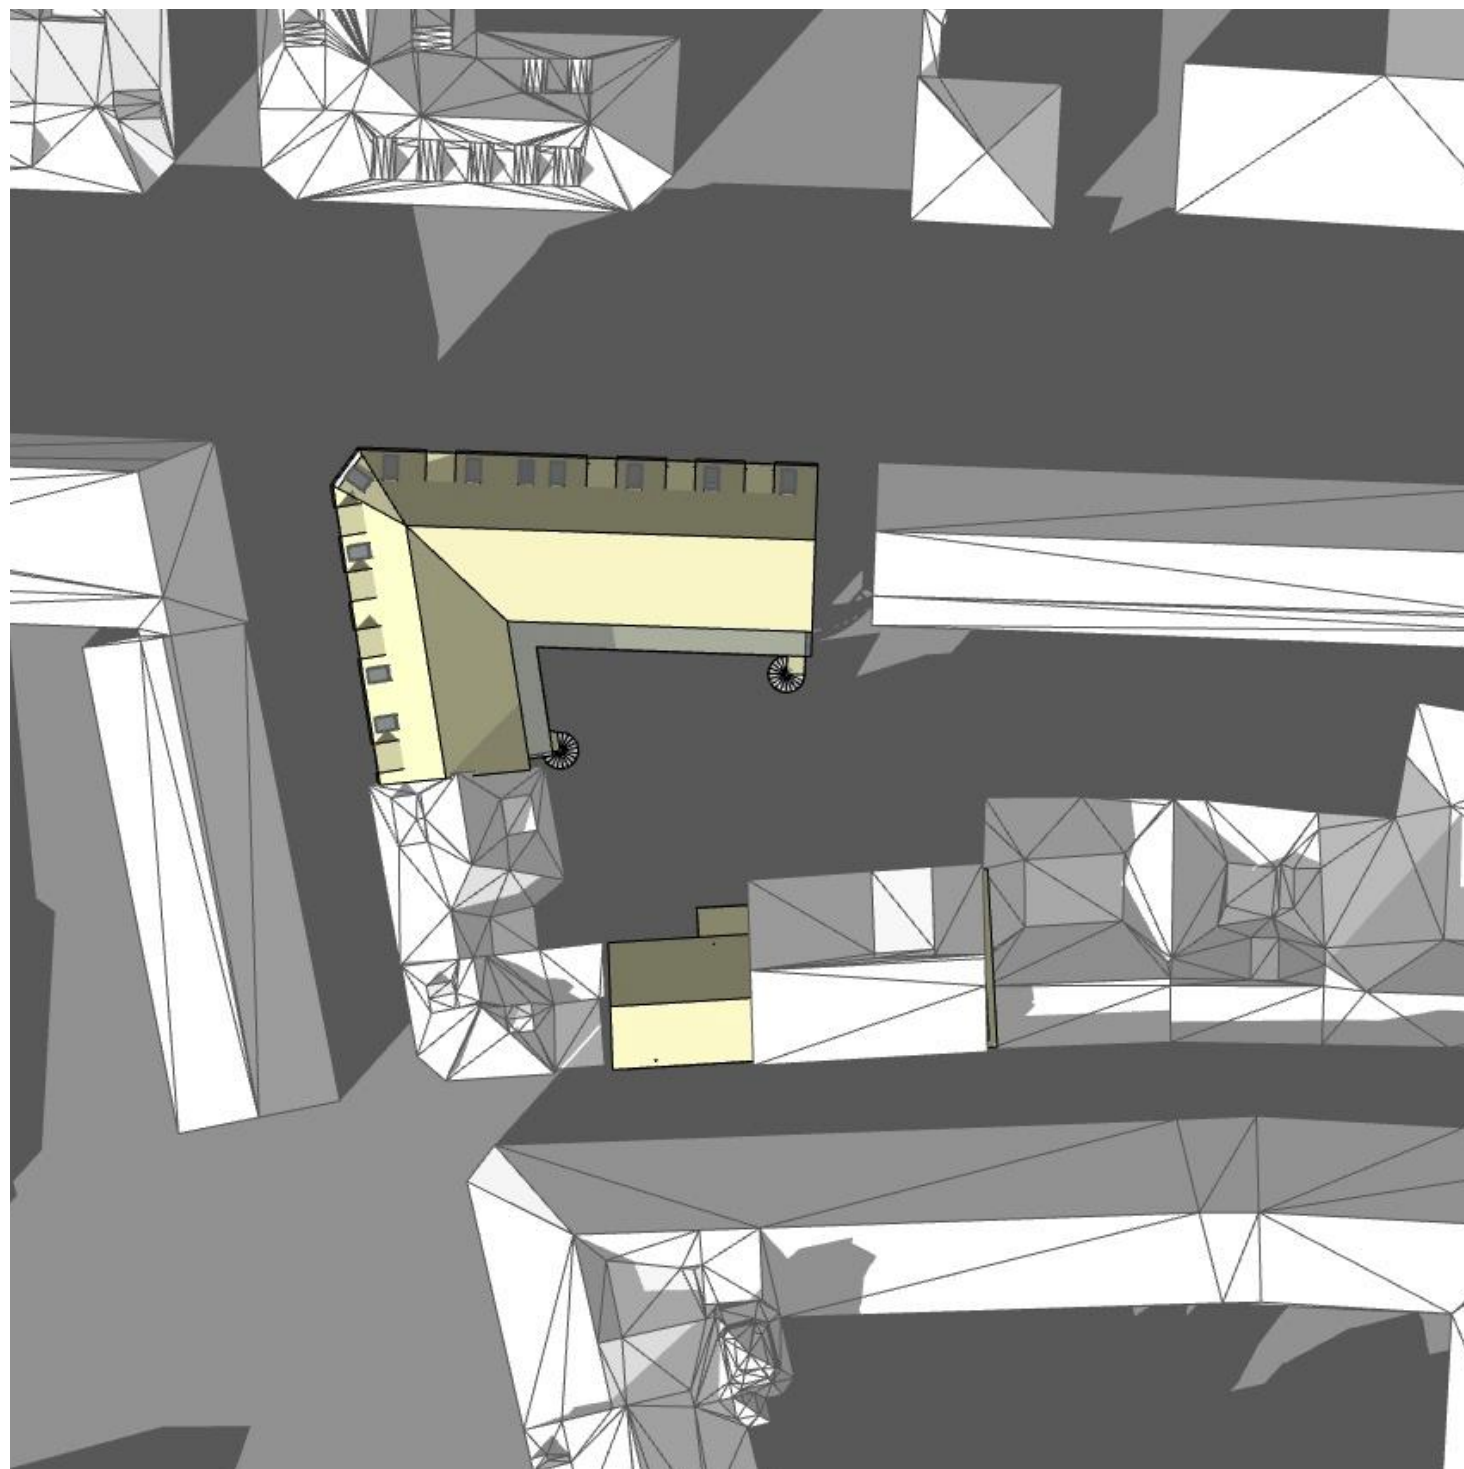


21. mars kl 15:00

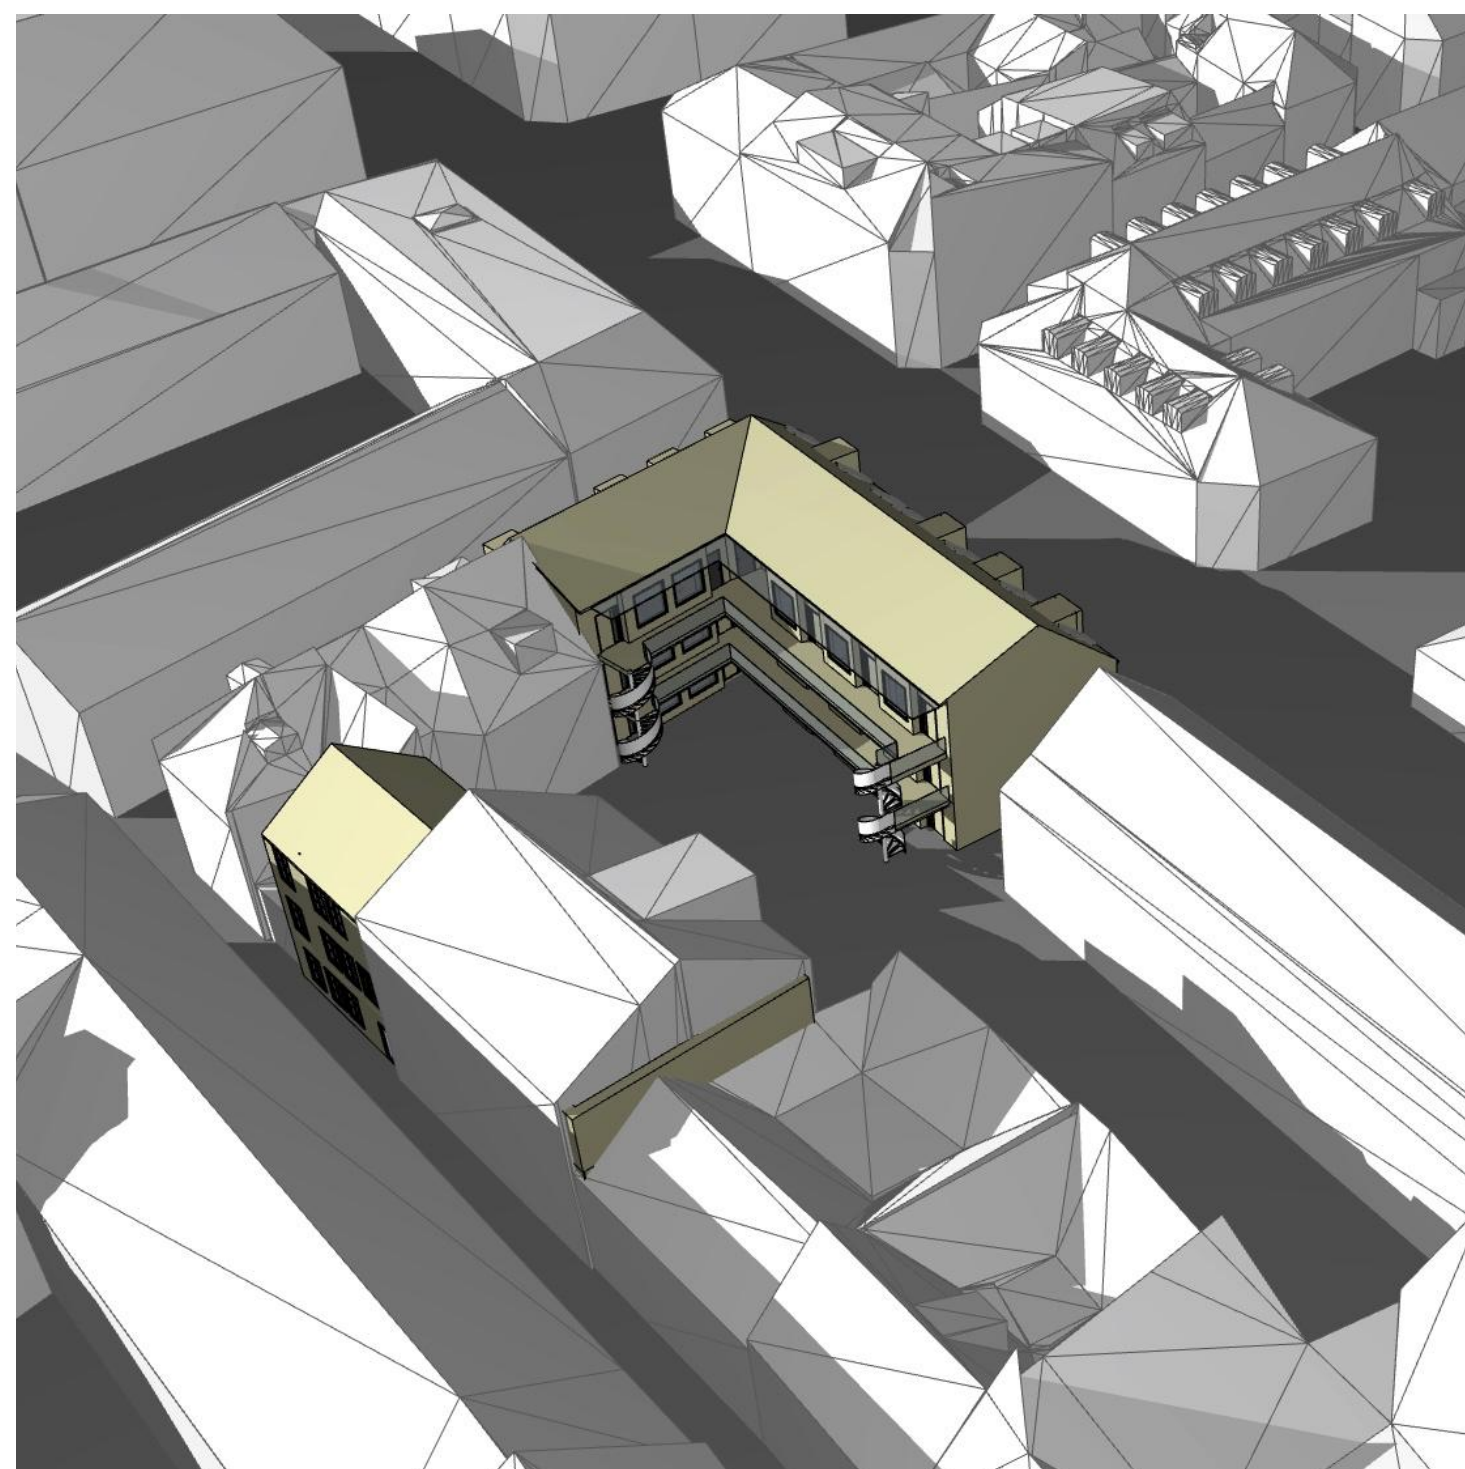


21. mars kl 15:00 3D




22. april kl 15:00

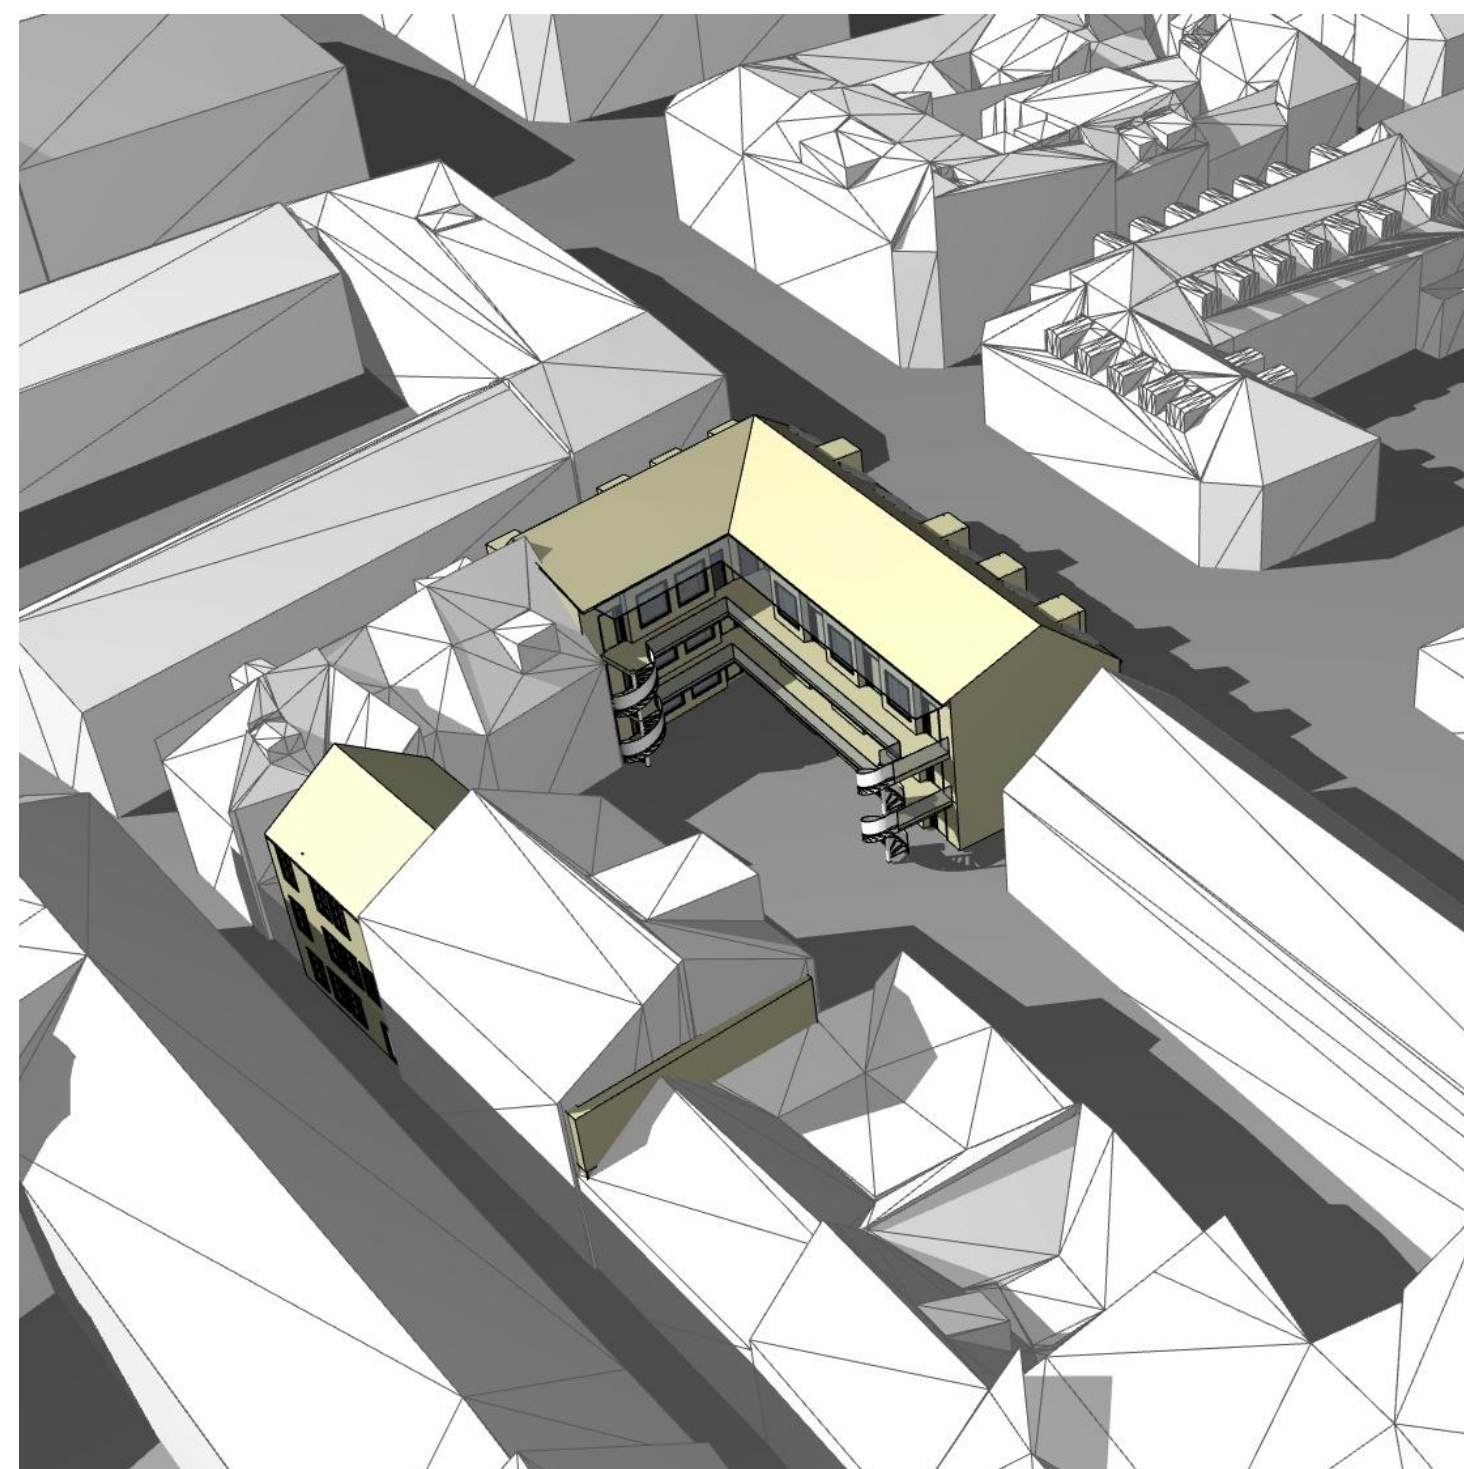

22. april kl 15:00 3D

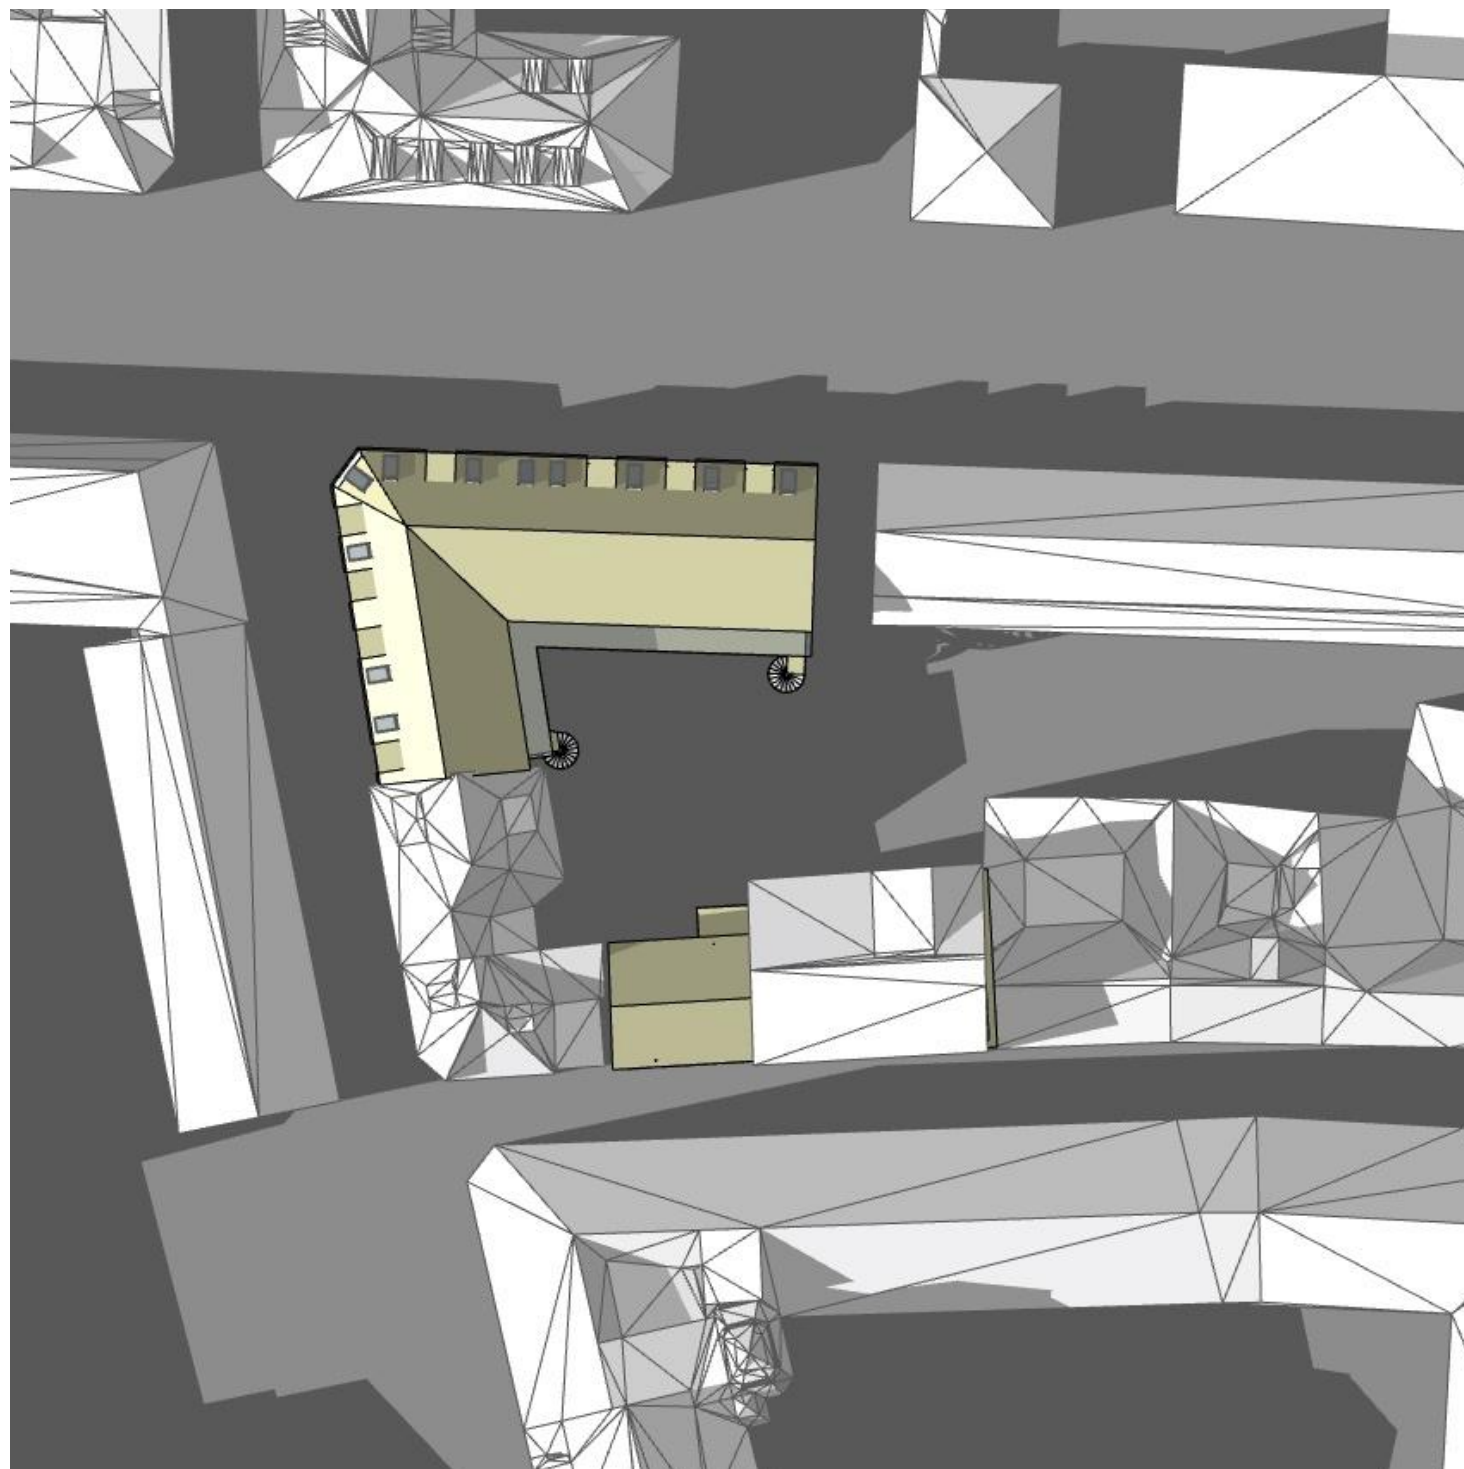


22. april kl 18:00

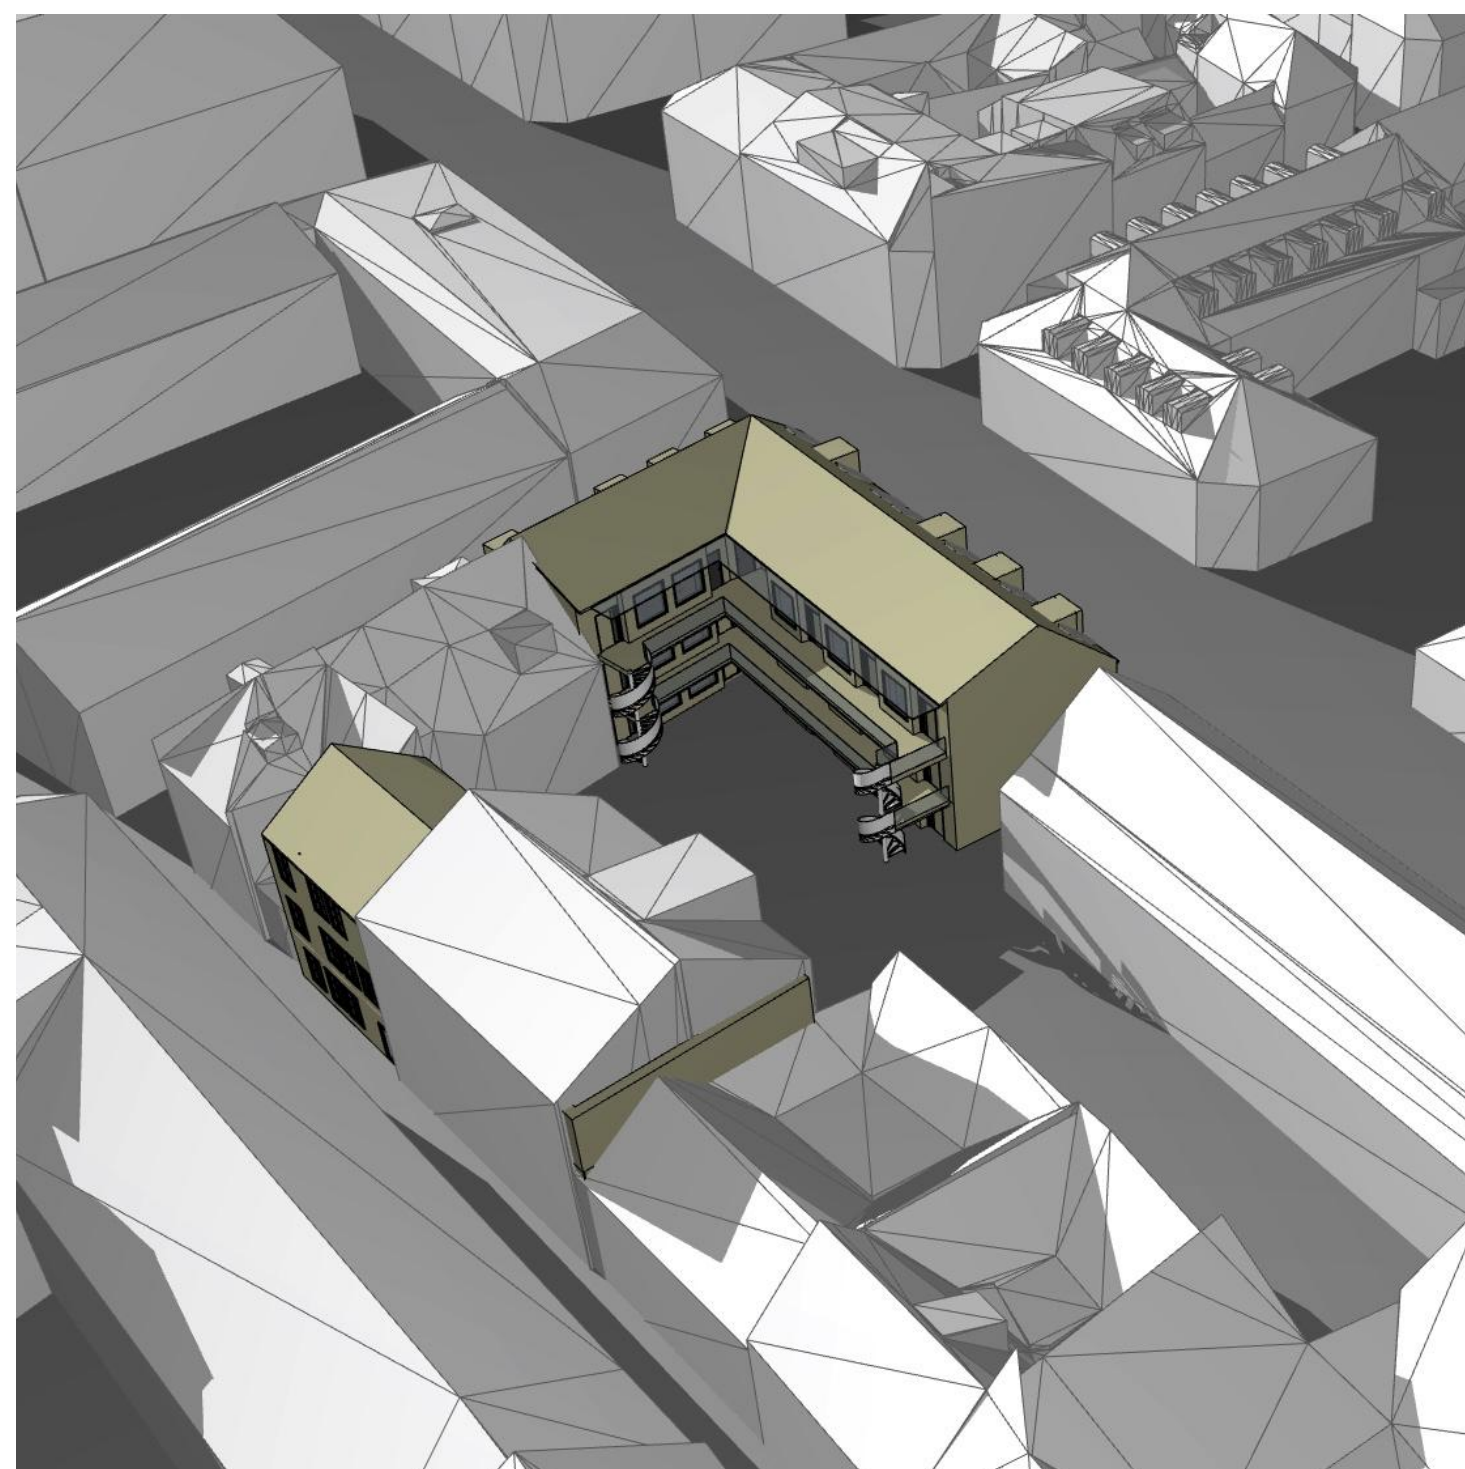


22. april kl 18:00 3D




23. juni kl 15:00

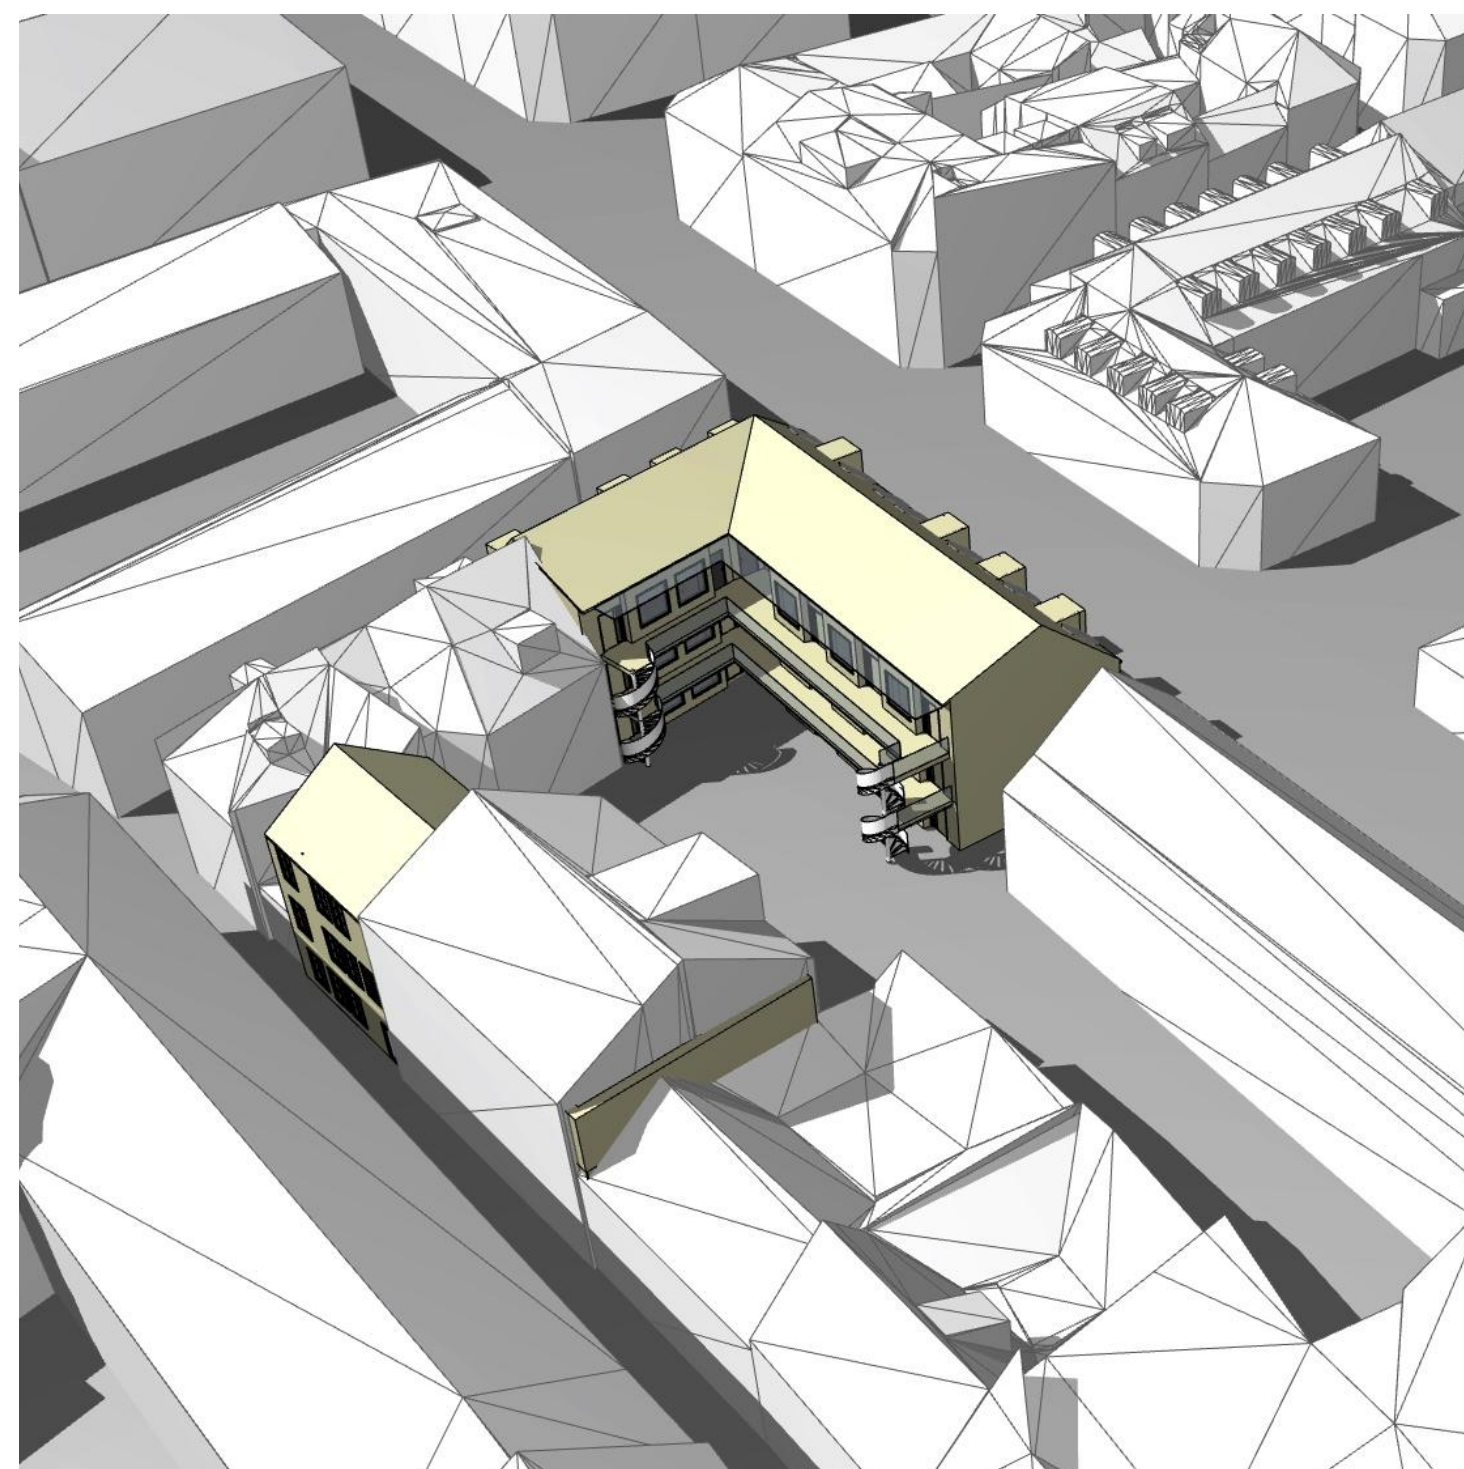

23. juni kl 15:00 3D

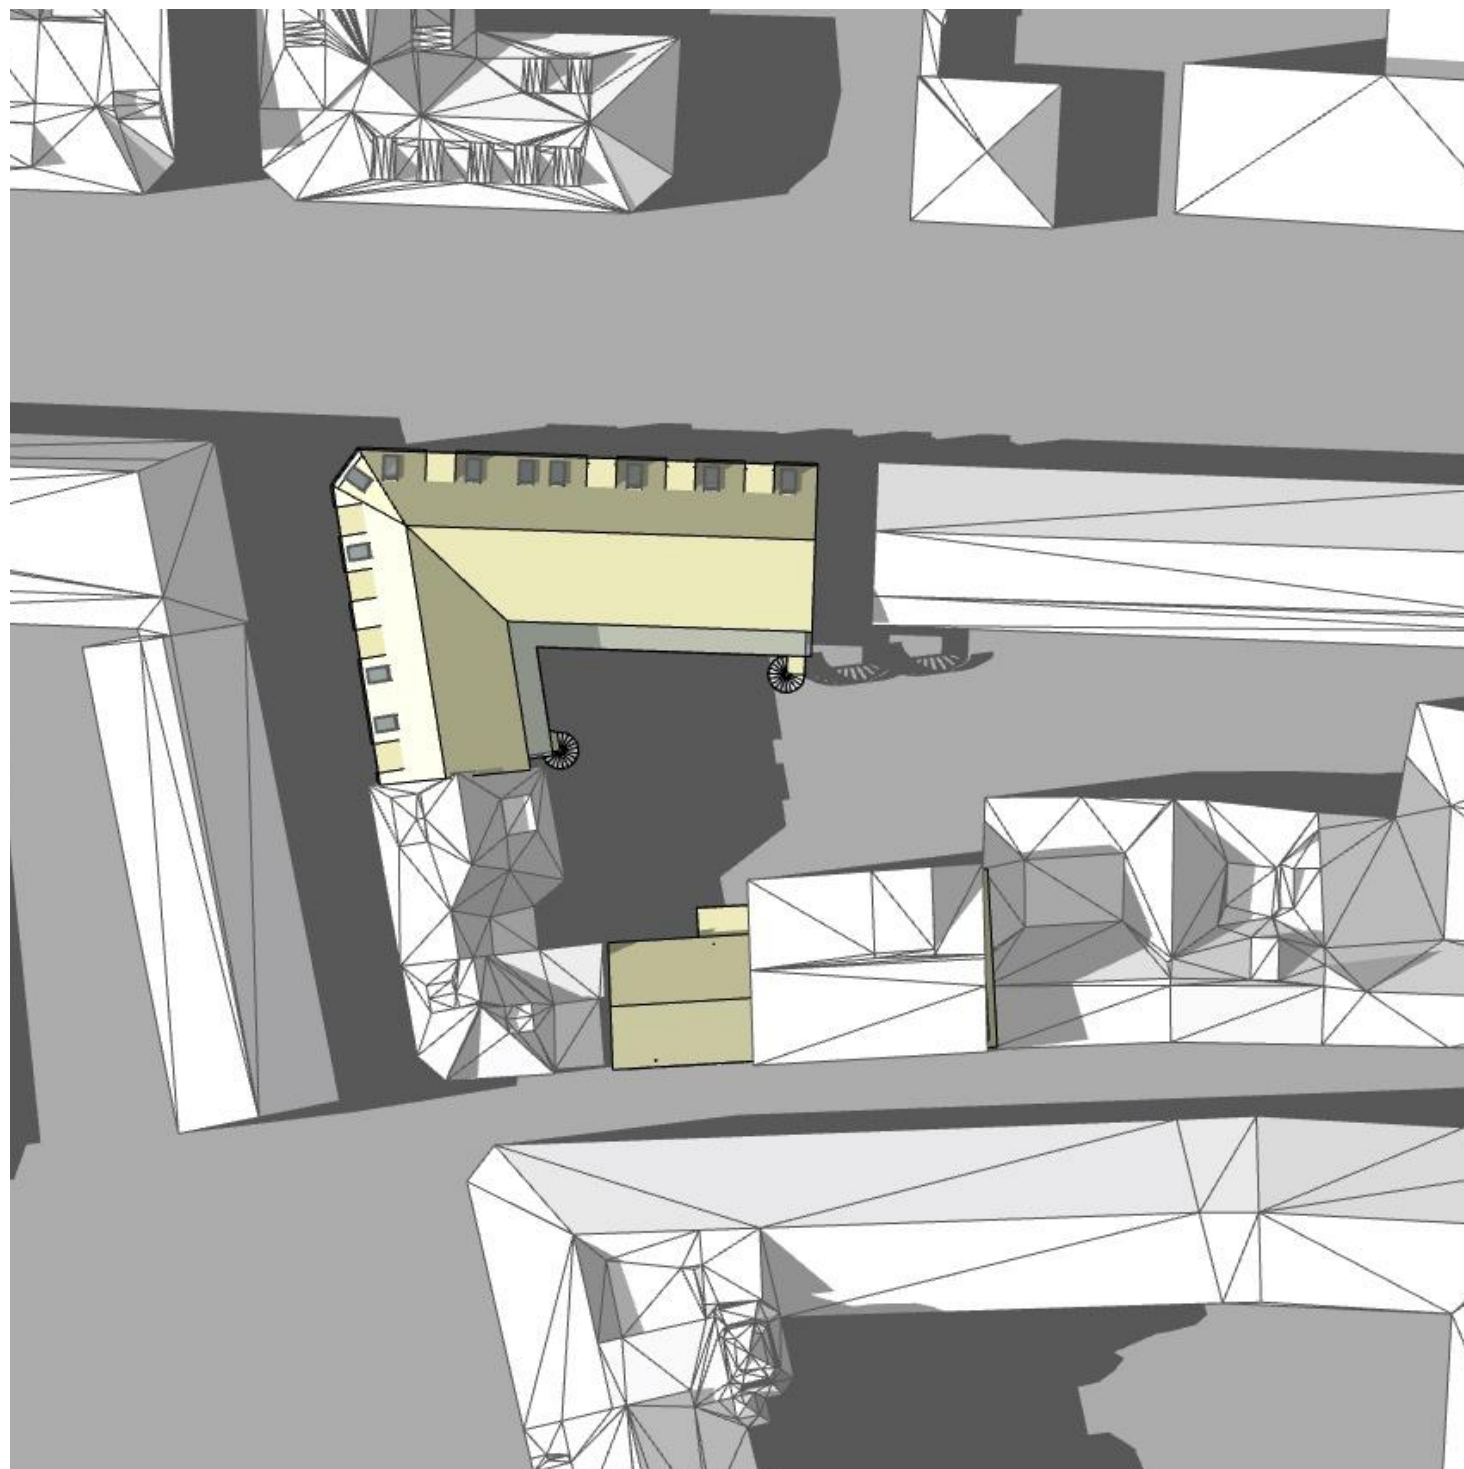

23. juni kl 18:00

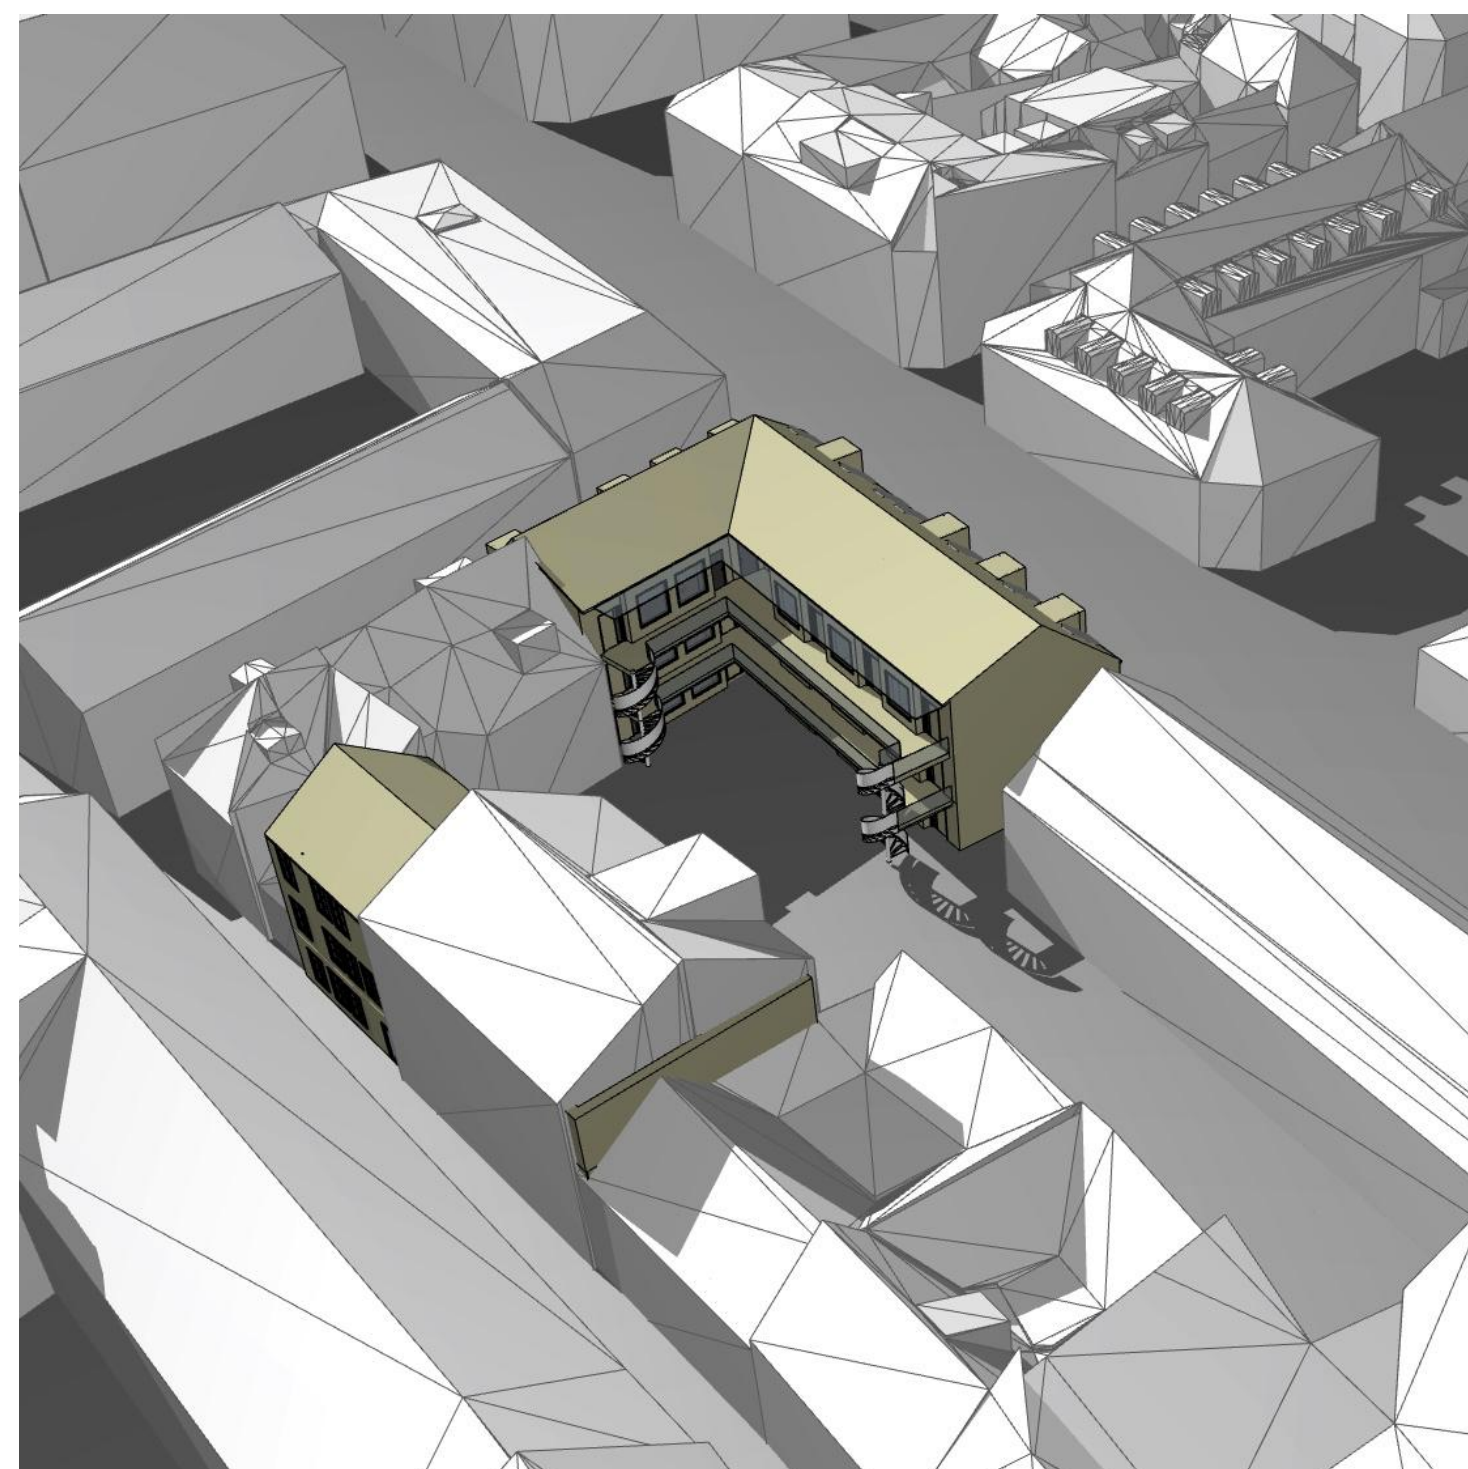

23. juni kl 18:00 3D

Etasje	Zone Name	Calculated Area
1. Etasje (stue/ kjøkken)		
	BOENHET 5A-1-01	72,65
	BOENHET A1-01	38,34
	BOENHET A1-02	38,59
	BOENHET A1-03	83,81
	BOENHET A1-04	41,34
	BOENHET A1-05	41,34
	BOENHET A1-06	41,34
	BOENHET K1-01	36,59
	BOENHET M1-01	49,87
	BOENHET M1-02	50,13
2. Etasje		
	BOENHET 5A-2-01	72,65
	BOENHET A2-01	38,34
	BOENHET A2-02	38,59
	BOENHET A2-03	83,81
	BOENHET A2-04	41,34
	BOENHET A2-05	41,34
	BOENHET A2-06	41,34
	BOENHET K2-01	56,23
	BOENHET M1-01	49,87
	BOENHET M1-02	50,13
3. Etasje		
	BOENHET 5A-3-01	40,01
	BOENHET A3-01	36,07
	BOENHET A3-02	35,70
	BOENHET A3-03	73,44
	BOENHET A3-04	41,34
	BOENHET A3-05	38,62
	BOENHET A3-06	41,34
	BOENHET K3-01	56,23
	BOENHET M3-01	45,03
	BOENHET M3-02	45,49
		1 460,91 m²