


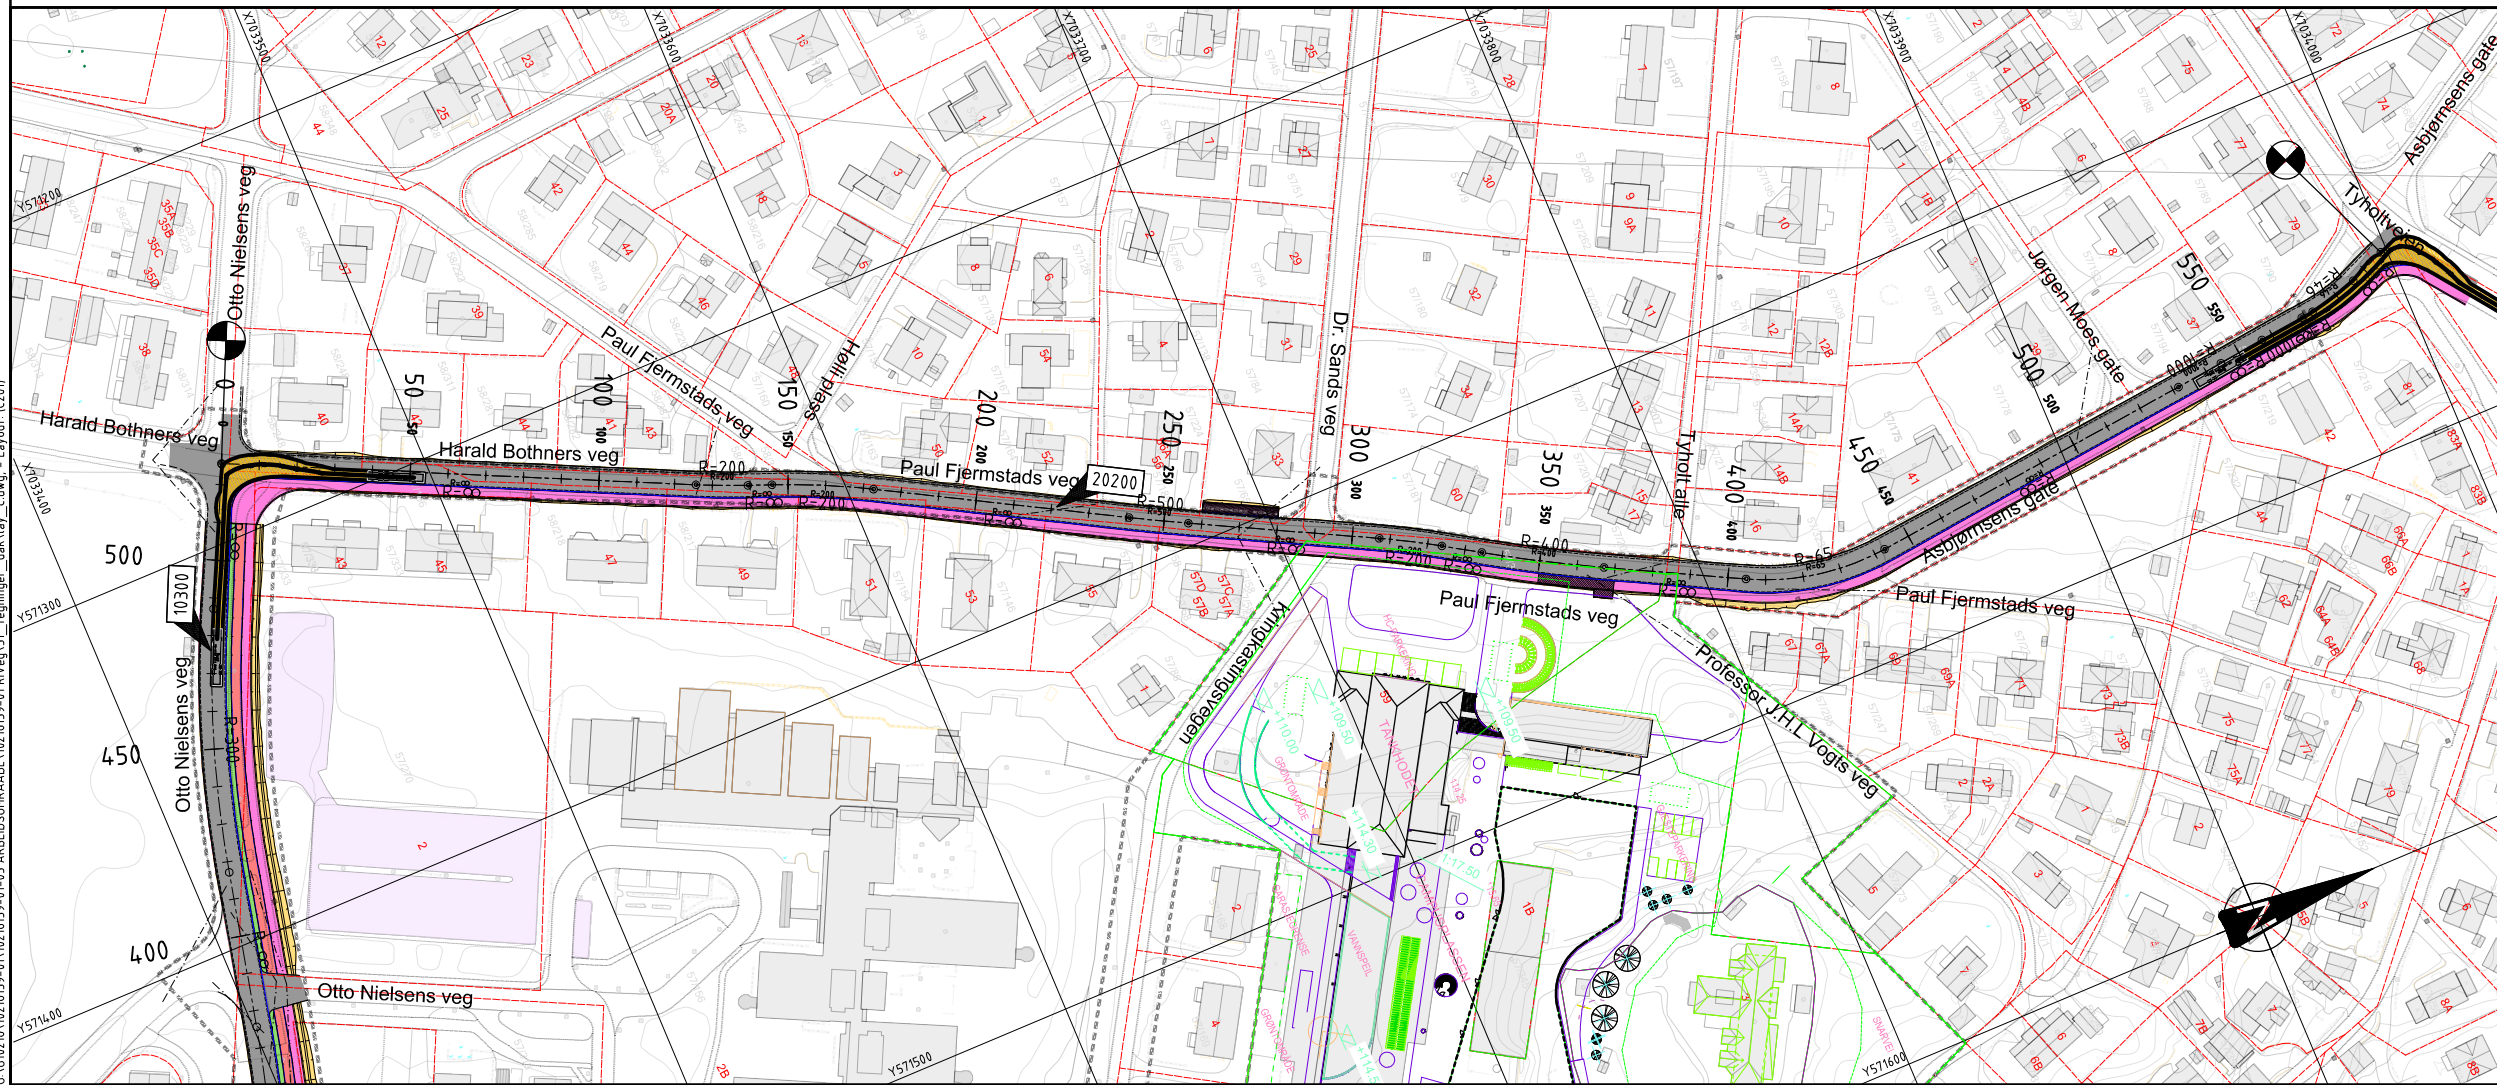

SB Tegningsnummer:										Projektnr. for projekterende/lev.
Kompleksnummer	Bygnummer	Etaasje	Fag	Systemkode	Type tegn.	Løpnr.	Pros.fase	Rev.	Status	
X	X	01	W	70	20	201				10216159