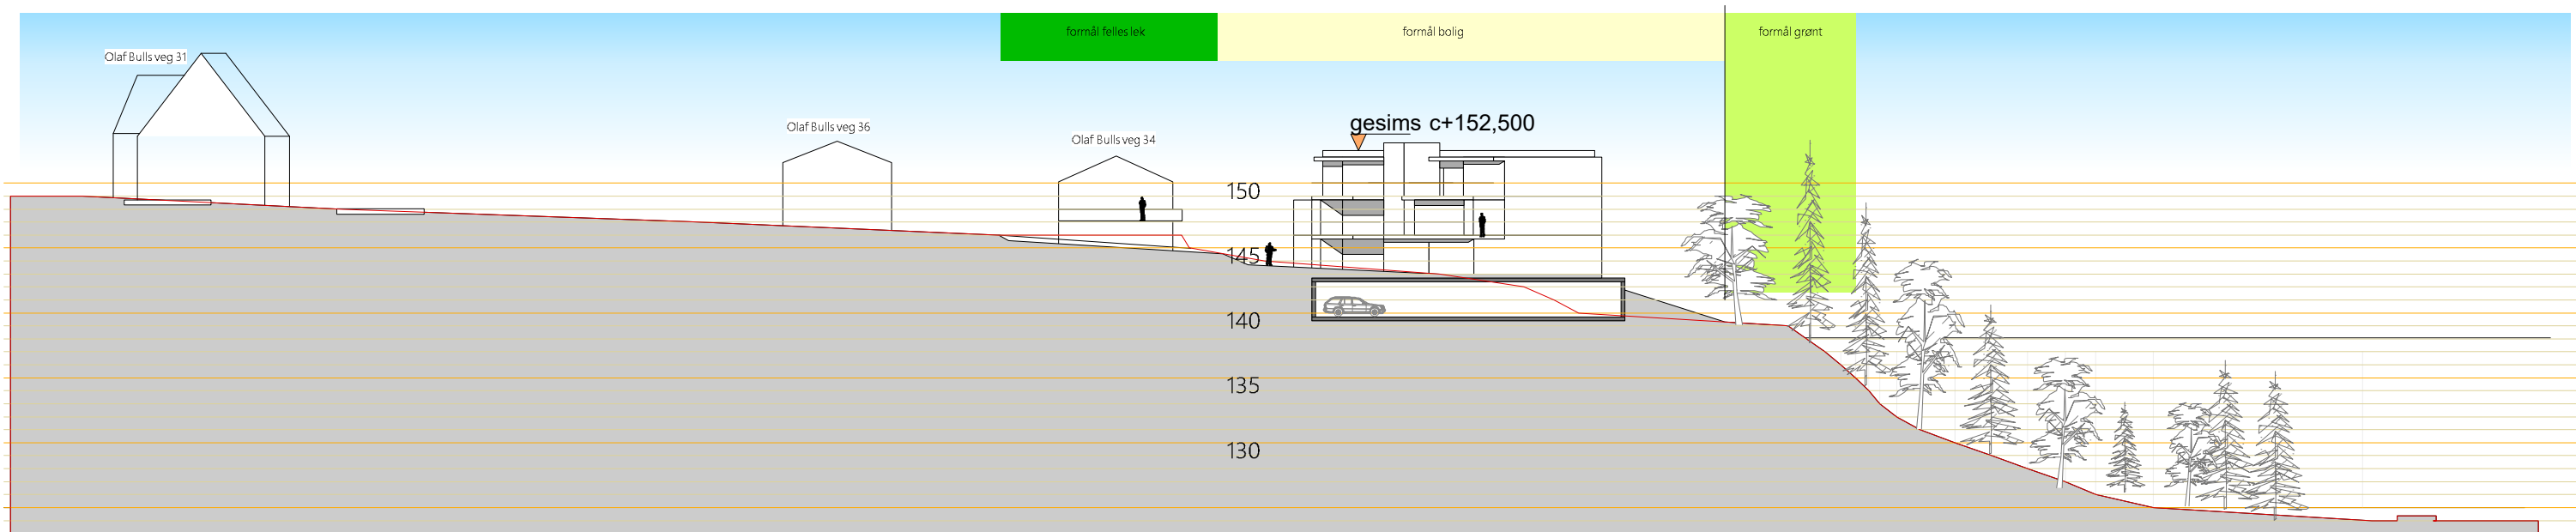
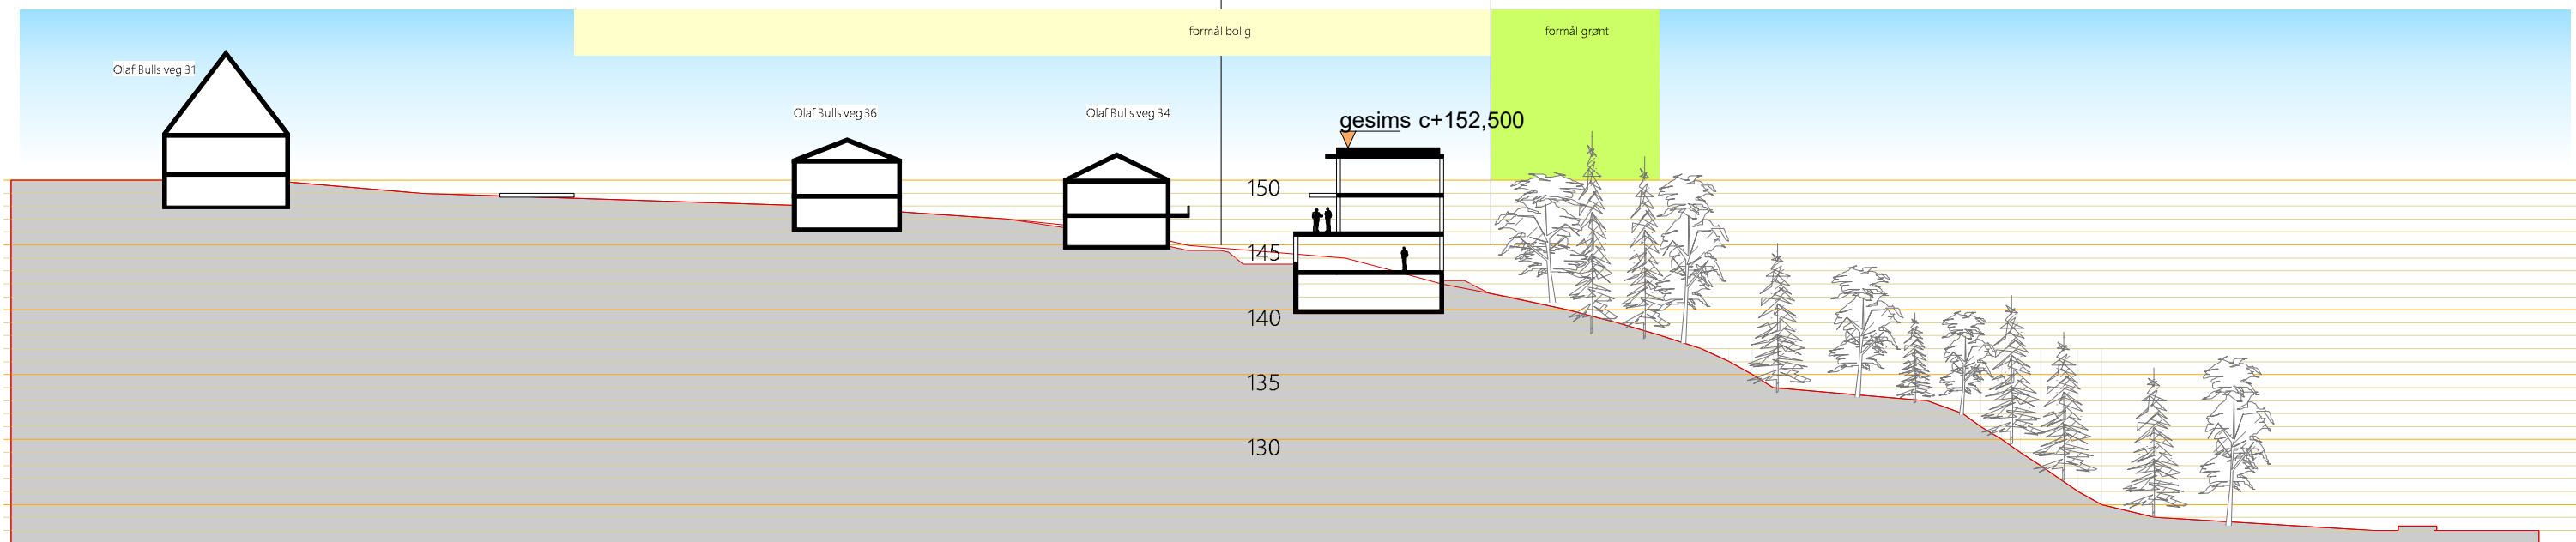


1777

Formo Holding AS Privat reguleringsforslag Dalgård leiligheter, Olaf Bulls veg 38a/b gnr/bnr 97/13

Terrengprofiler A-B-C

m 1_500 A3 liggende 24 mai 19 abh

V03b

