





Snitt A - A'

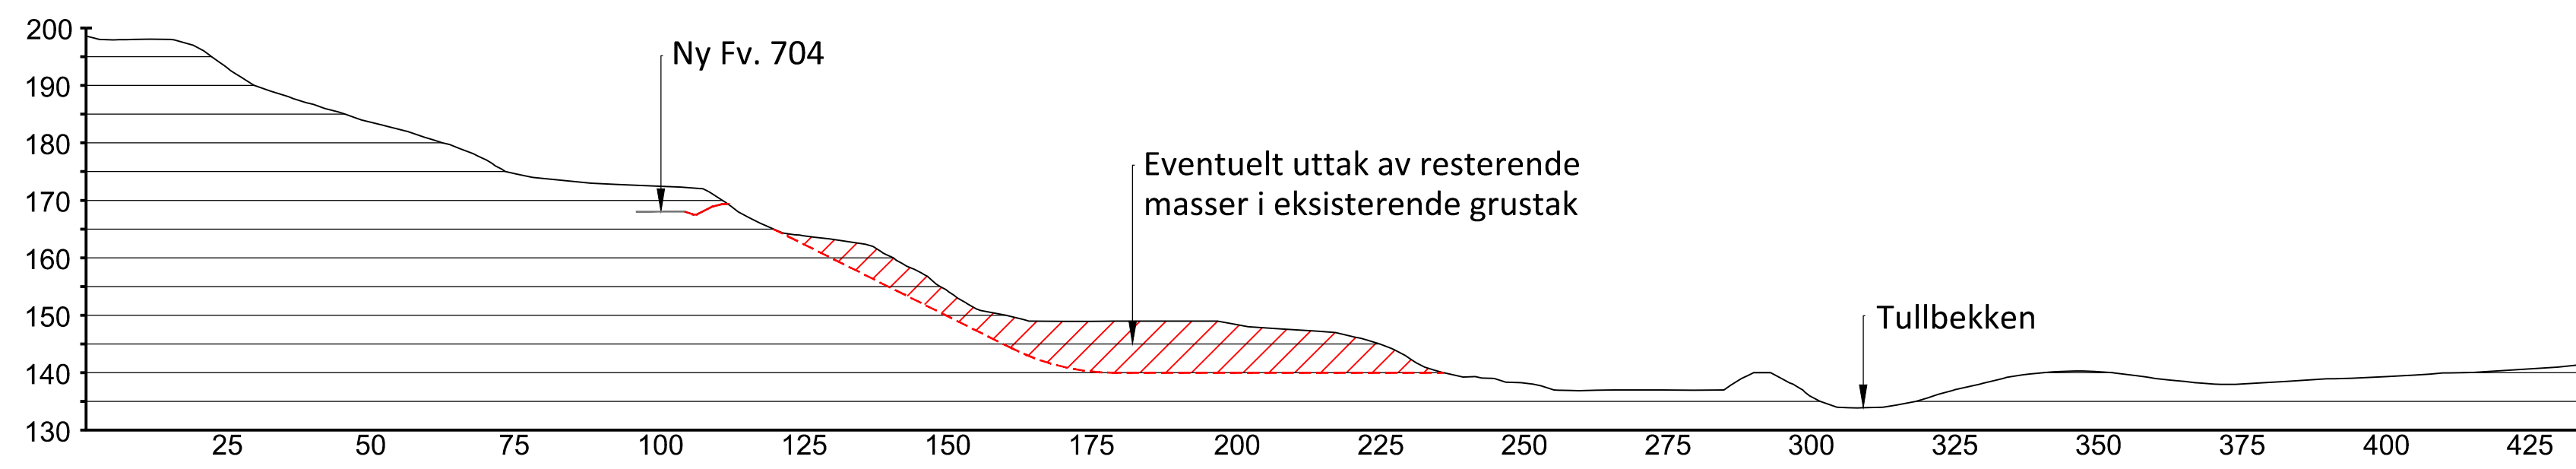

Snitt B - B'

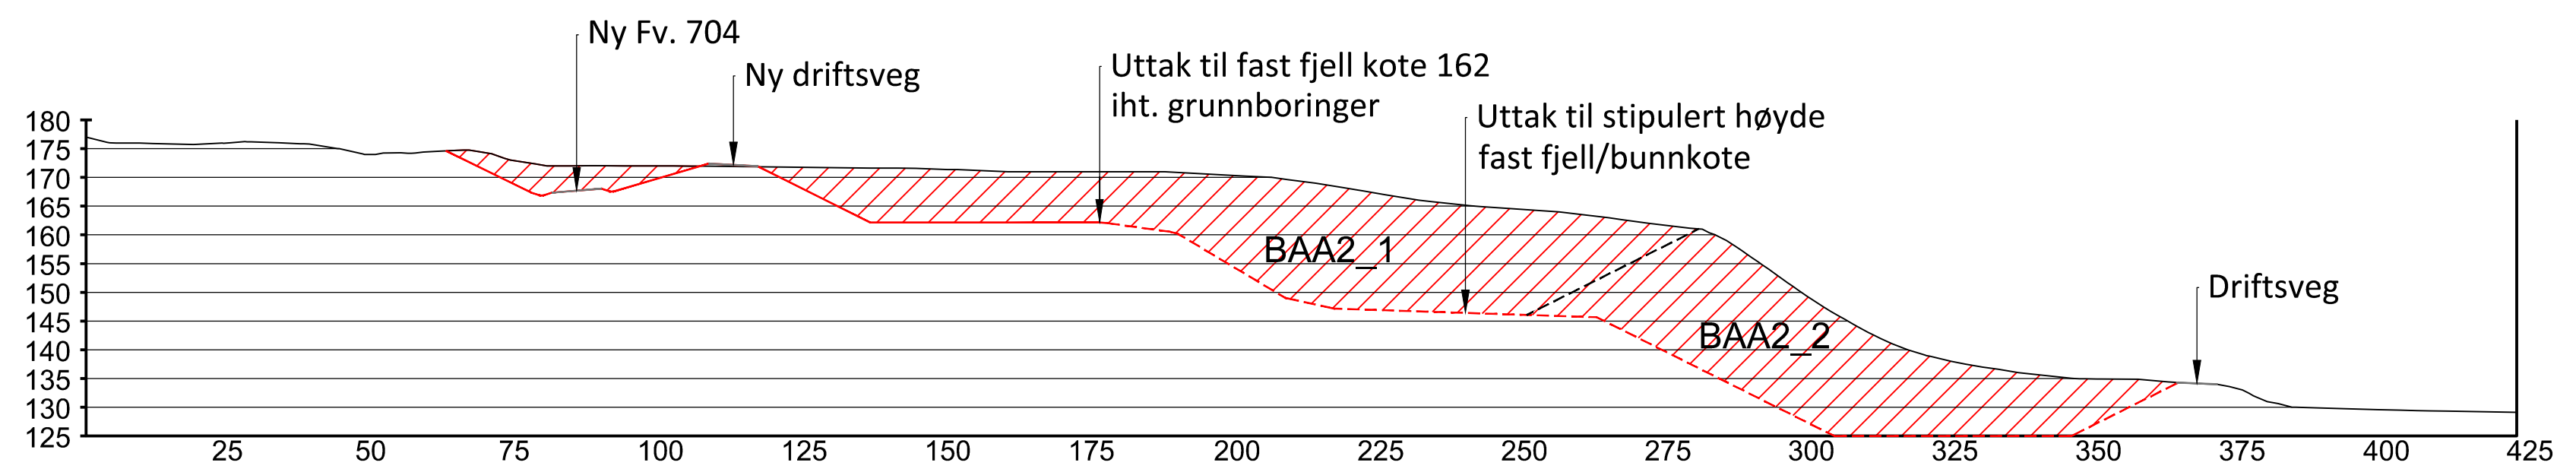

Snitt C - C'

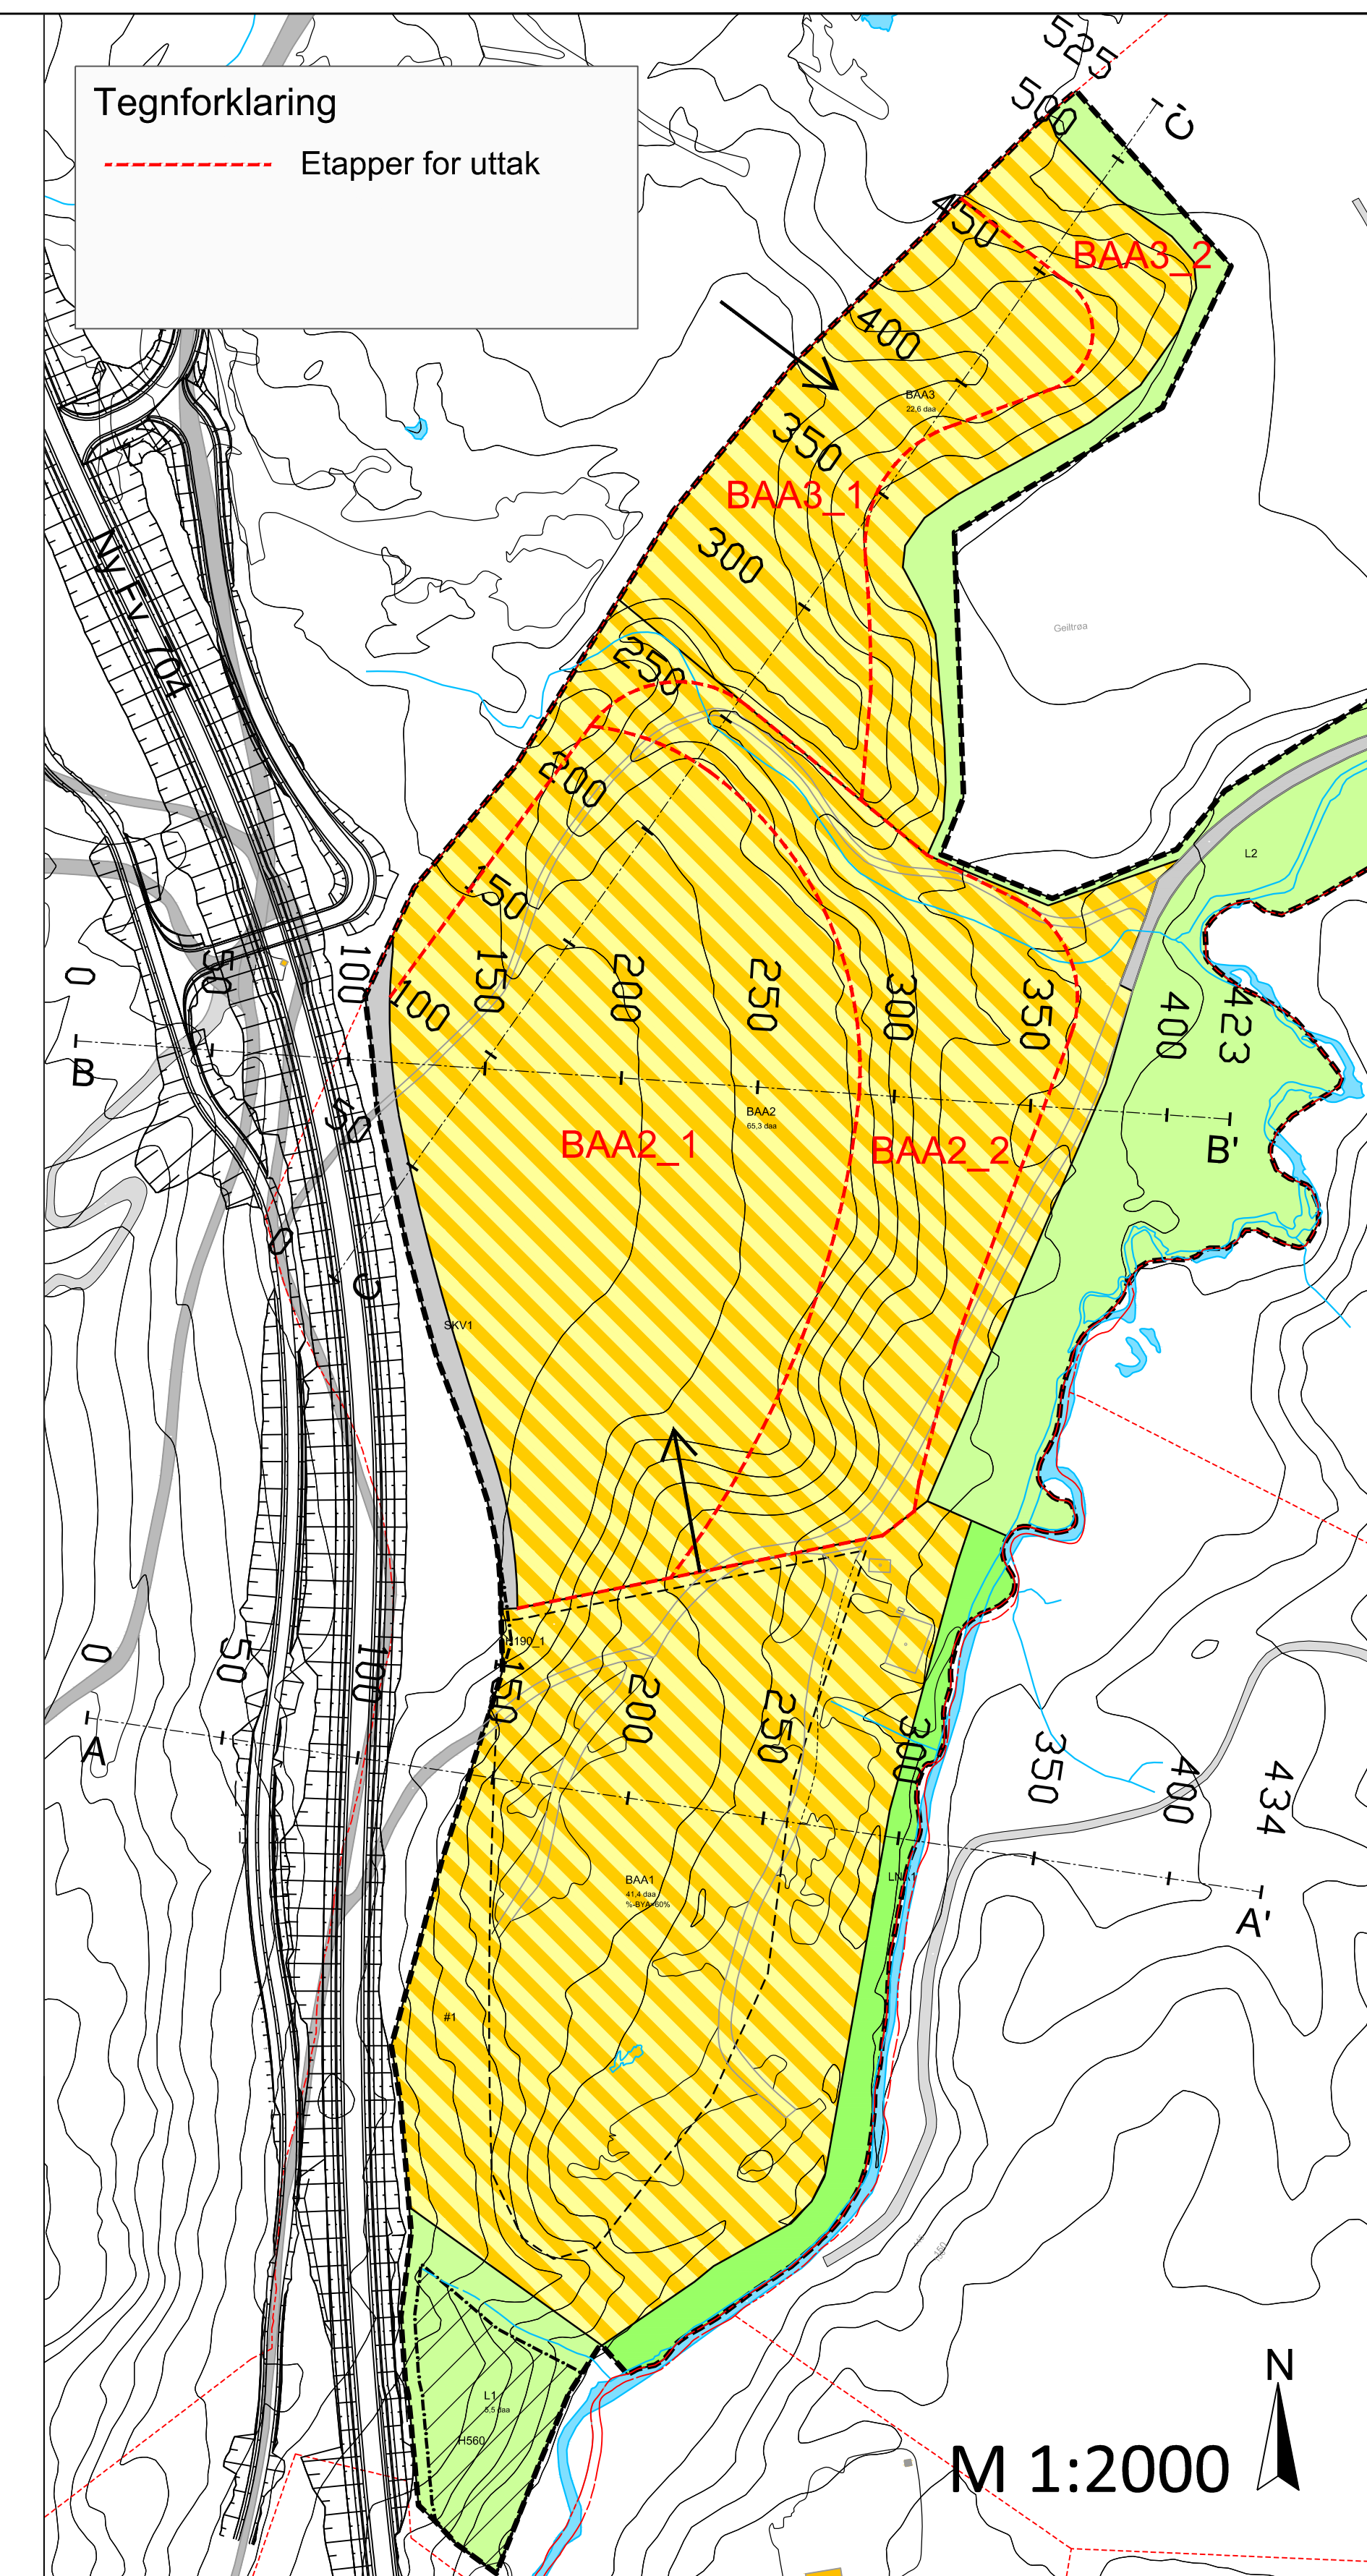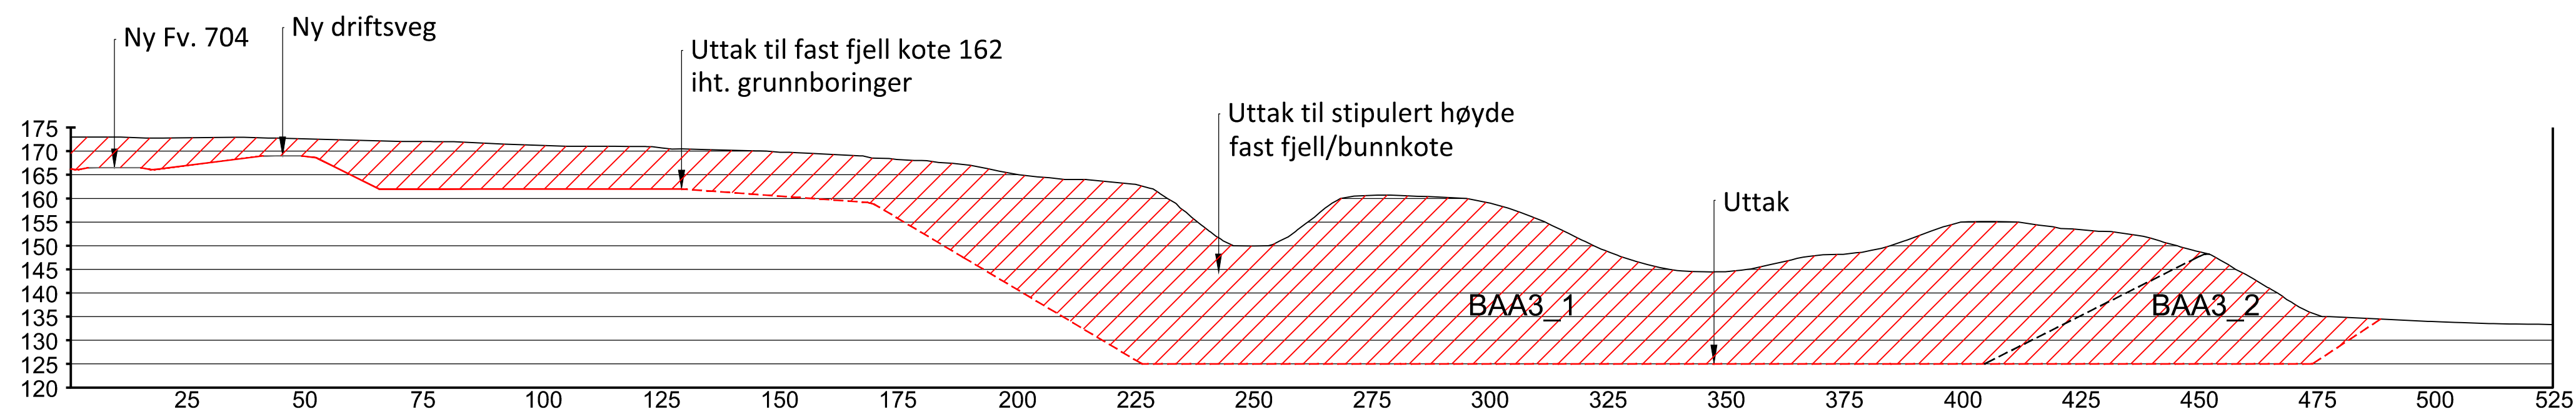

M 1:1000

Rev.	Beskrivelse	Dato	Tege	Kontroll	Godt.
	Ramlo Sandtak AS Nedre Forseth		Formål	Arealplan	A1
	Landskapsplan Etapper for uttak	Dato	19.08.2019	Format/Beskr.	1:1000 (A1) 1:2000 (A1)
Multiconsult www.multiconsult.no		Status	Illustrasjonsplan	Konstr./Tegnet	Kontrollert
Oppdragsgiv.	10205436	Tegningsnr.		SisE	Godkjent
				SisE	Rev.
			0-03		

Z:\010\10205436_10\10205436_01\PLAN\10205436_01\PLAN\10205436_01_03_TEGNINGSPROGRAMMILJØ\10205436_01_03_AREALPLAN\10205436_01_03_AREALPLAN.dwg - 19.08.2019 10:30:41