





Snitt A - A'

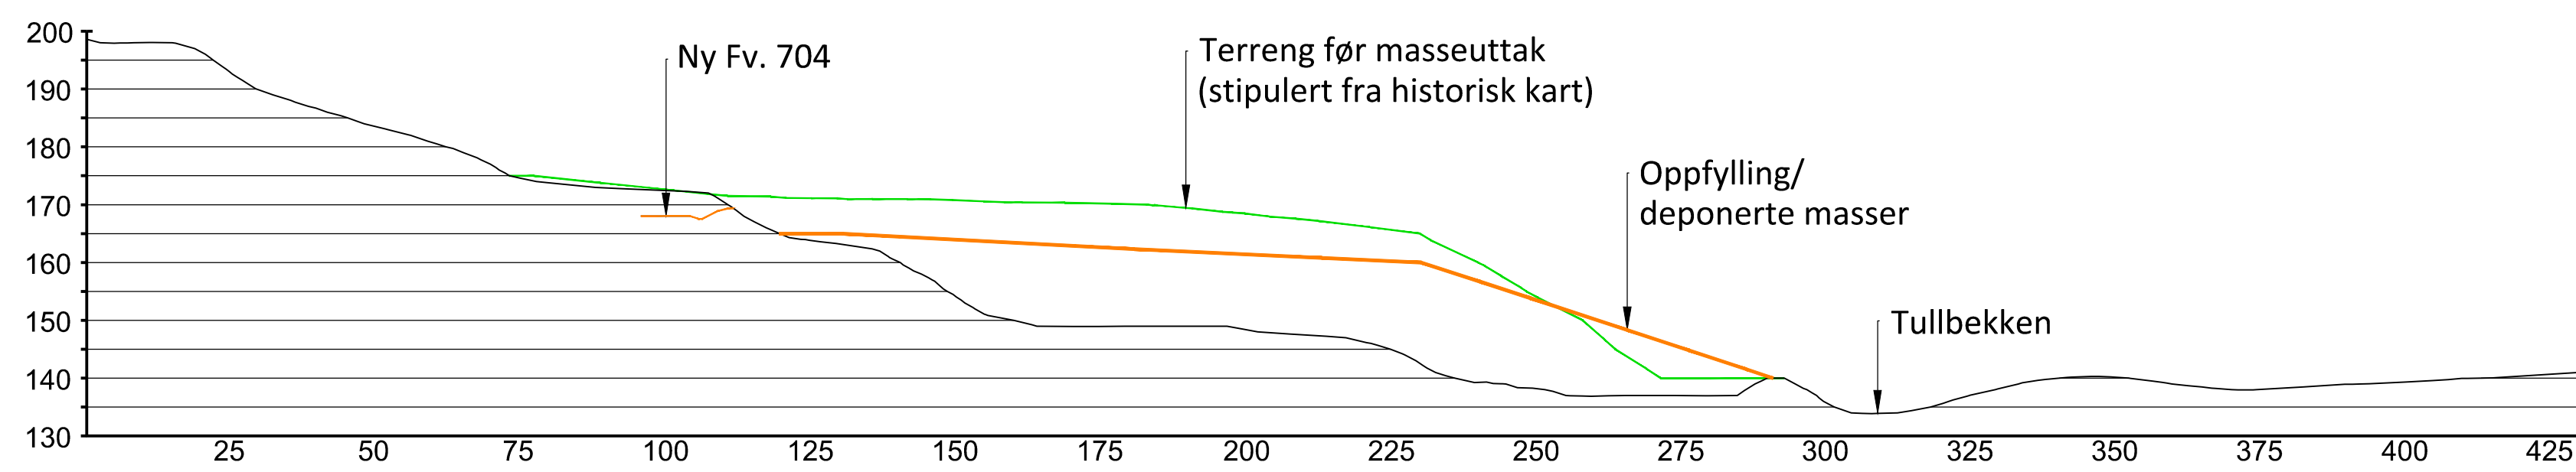

Snitt B - B'

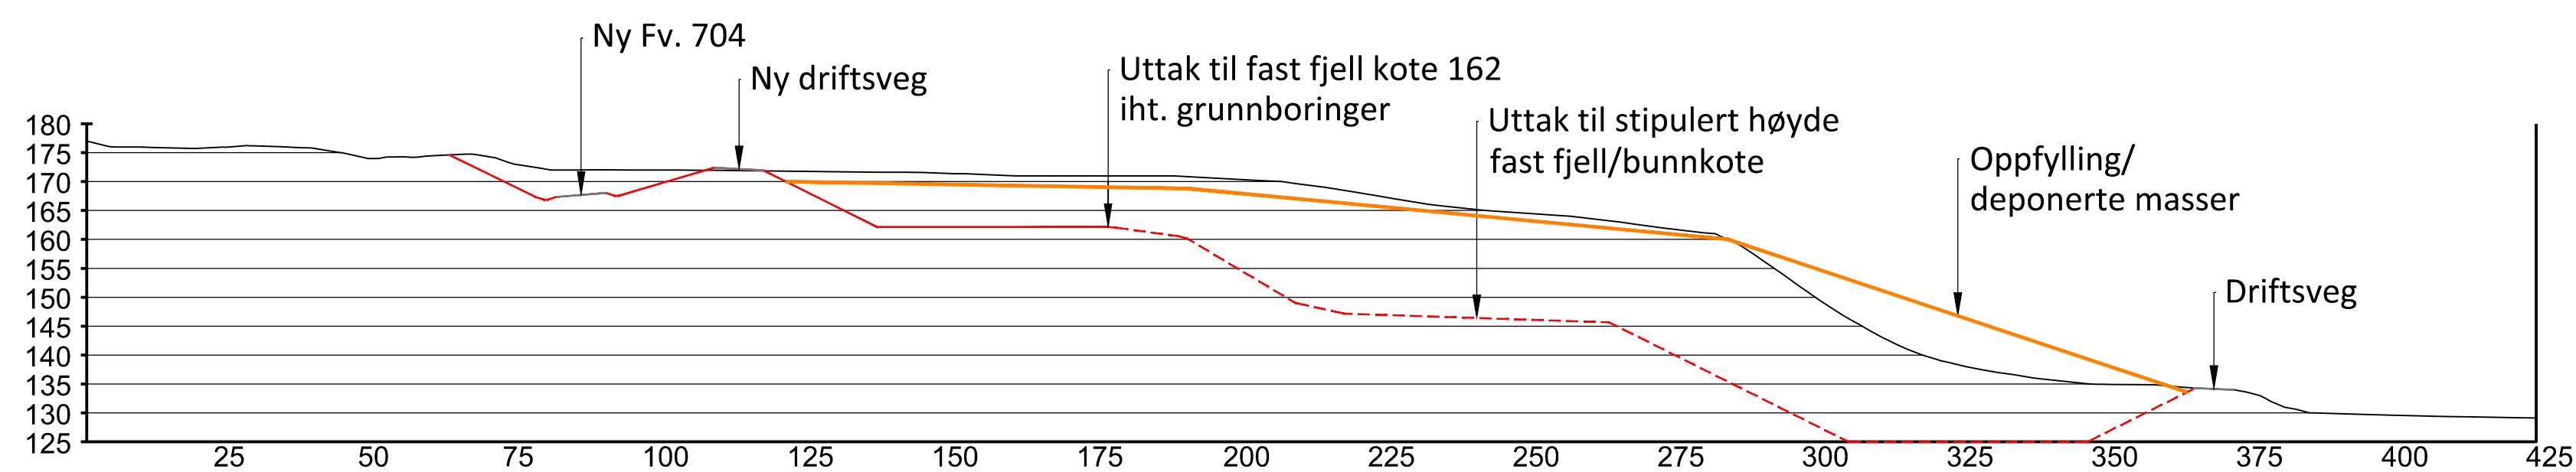

Snitt C - C'

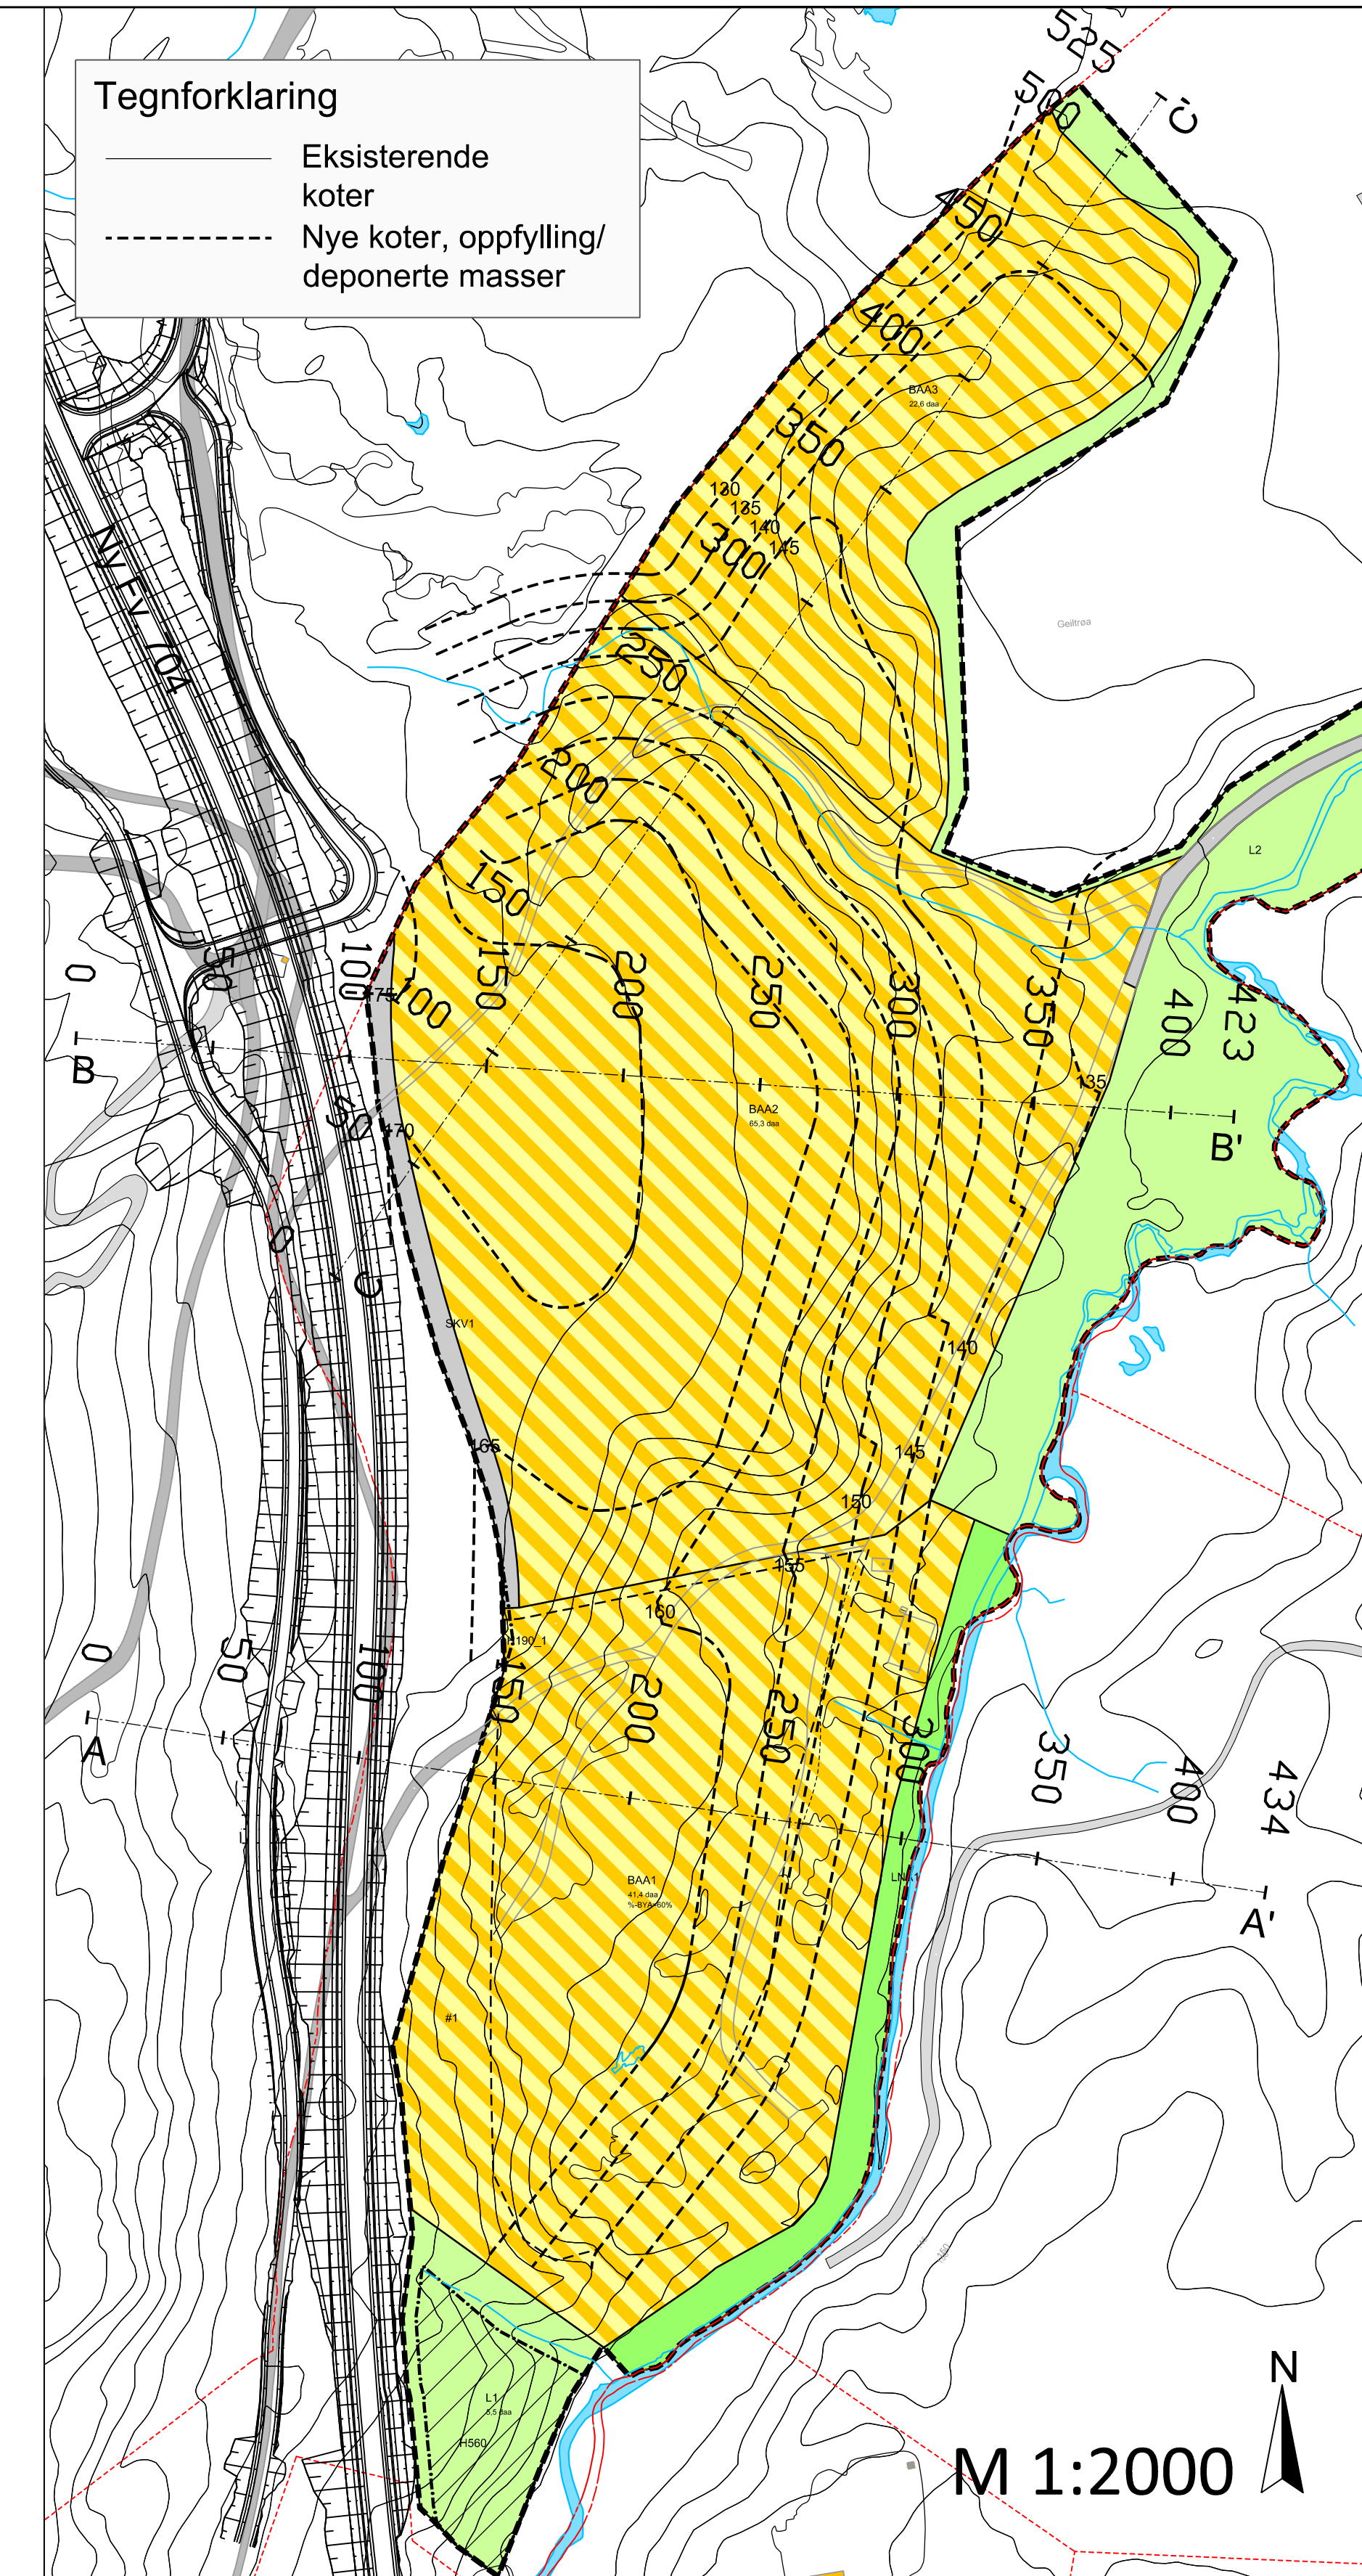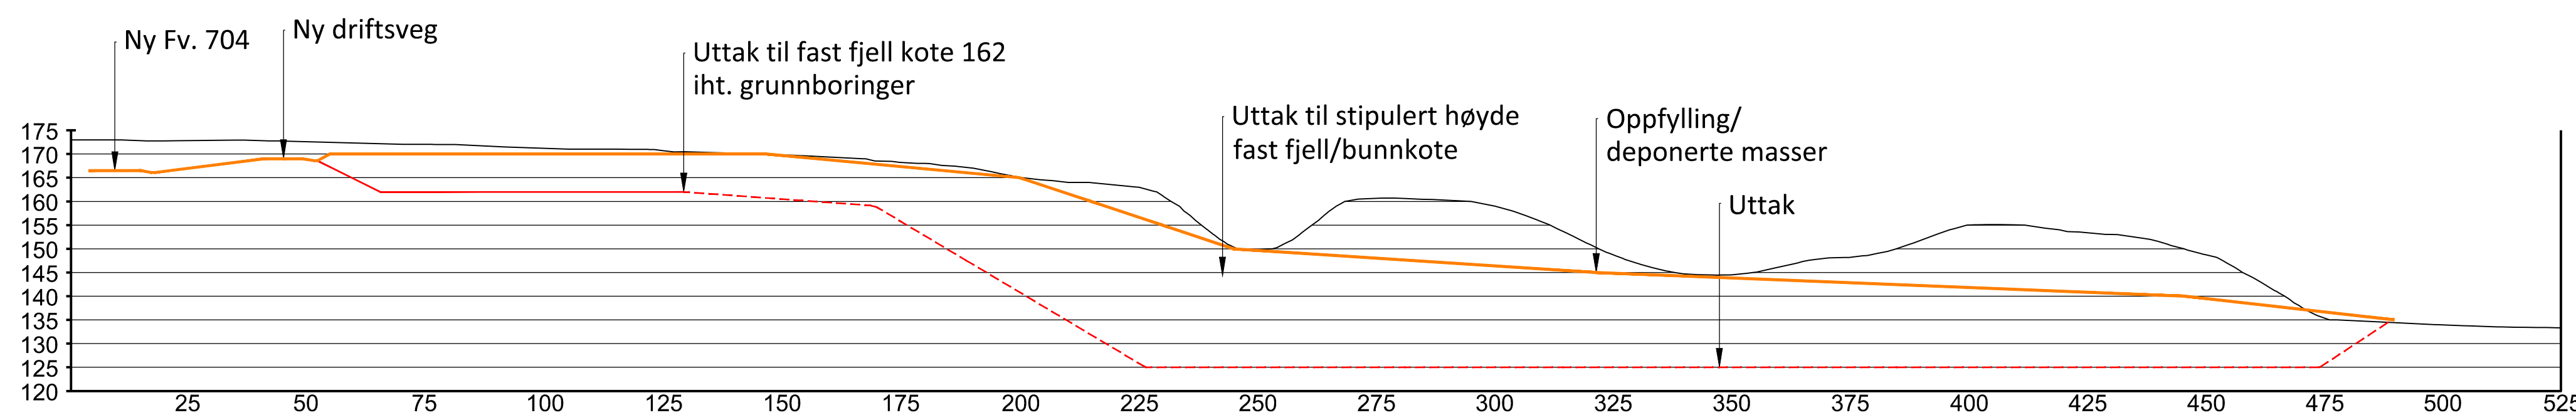

M 1:1000

01 Oppdatert reguleringsplan		19.08.2019	TonH	SisE	SisE
Rev.	Beskrivelse	Dato	Tegn.	Korr.	Godt.
	Ramlo Sandtak AS Nedre Forseth		Arealplan	Forma	A1
		08.05.2019			
	Landskapsnitt Uttak og deponi		1:1000 (A1)	1:2000 (A1)	
Multiconsult		Status	Illustrasjonsplan	Konstr./Tegnet	Kontrollert
www.multiconsult.no		Oppdragsnr.	10205436	TonH	SisE
		Tegningsnr.	0-01	Godkjent	SisE
		Rev.			01

Z:\010105\10205436_01\10205436_01\PLAN\10205436_01\03_TEGNSK_PPROGRAMM\EBV_samt.dwg - Layout - Layout.dwg - 19.08.2019 kl. 15:48