


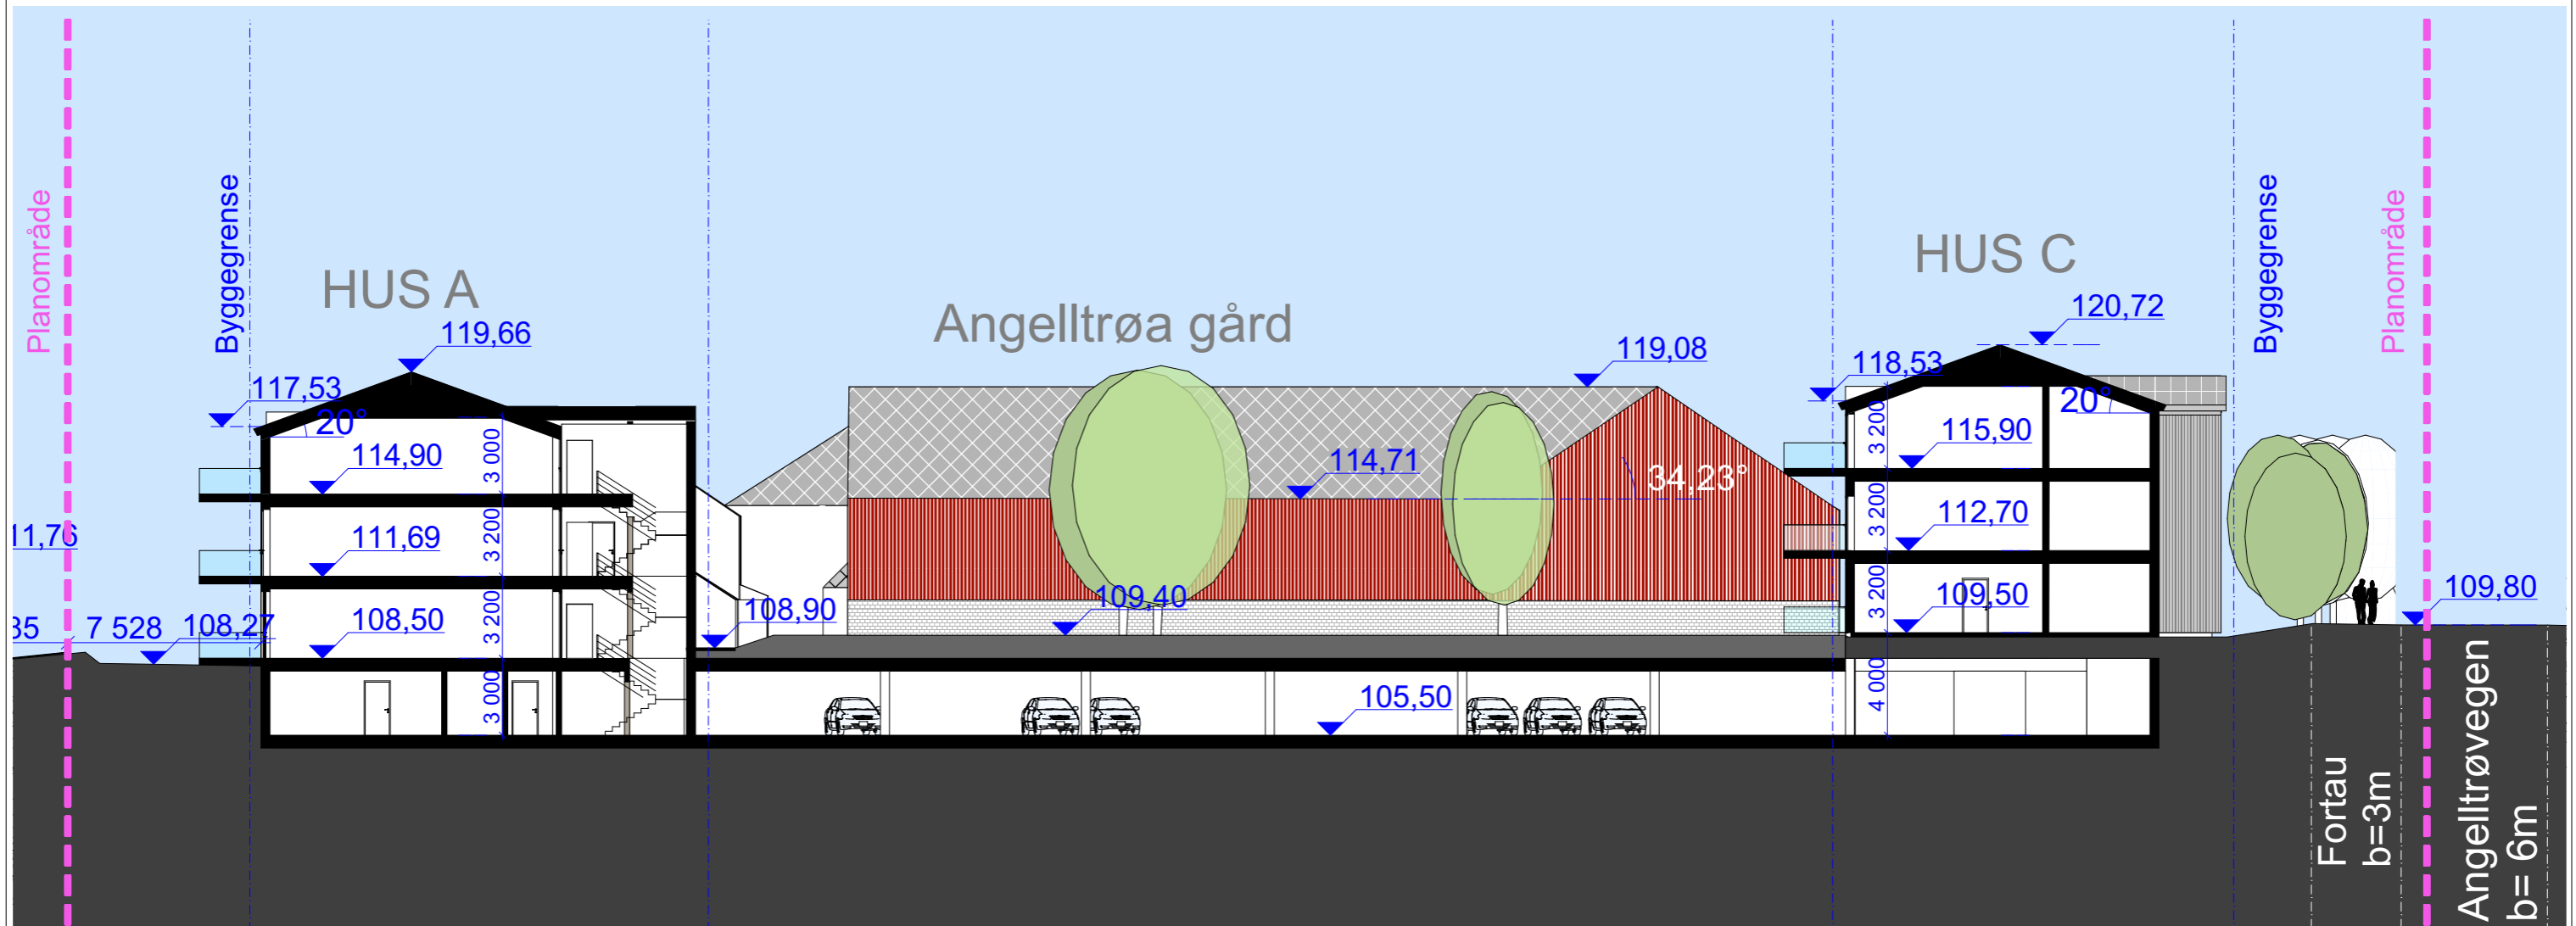


Snitt A

1:500




Snitt A

1:250

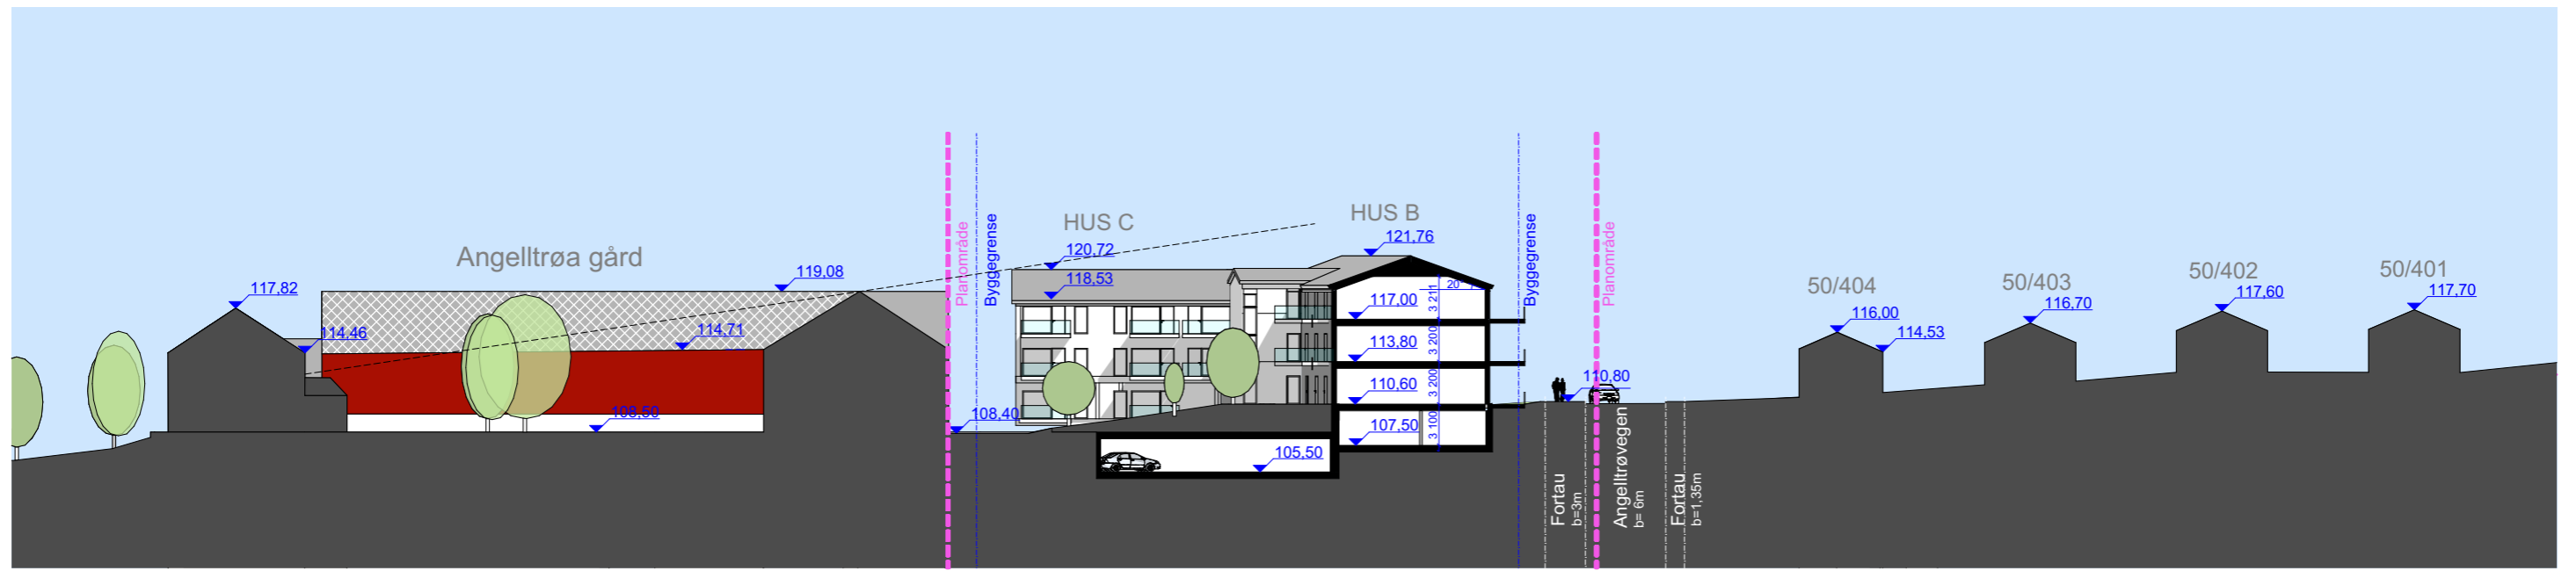

Snitt B

1:500

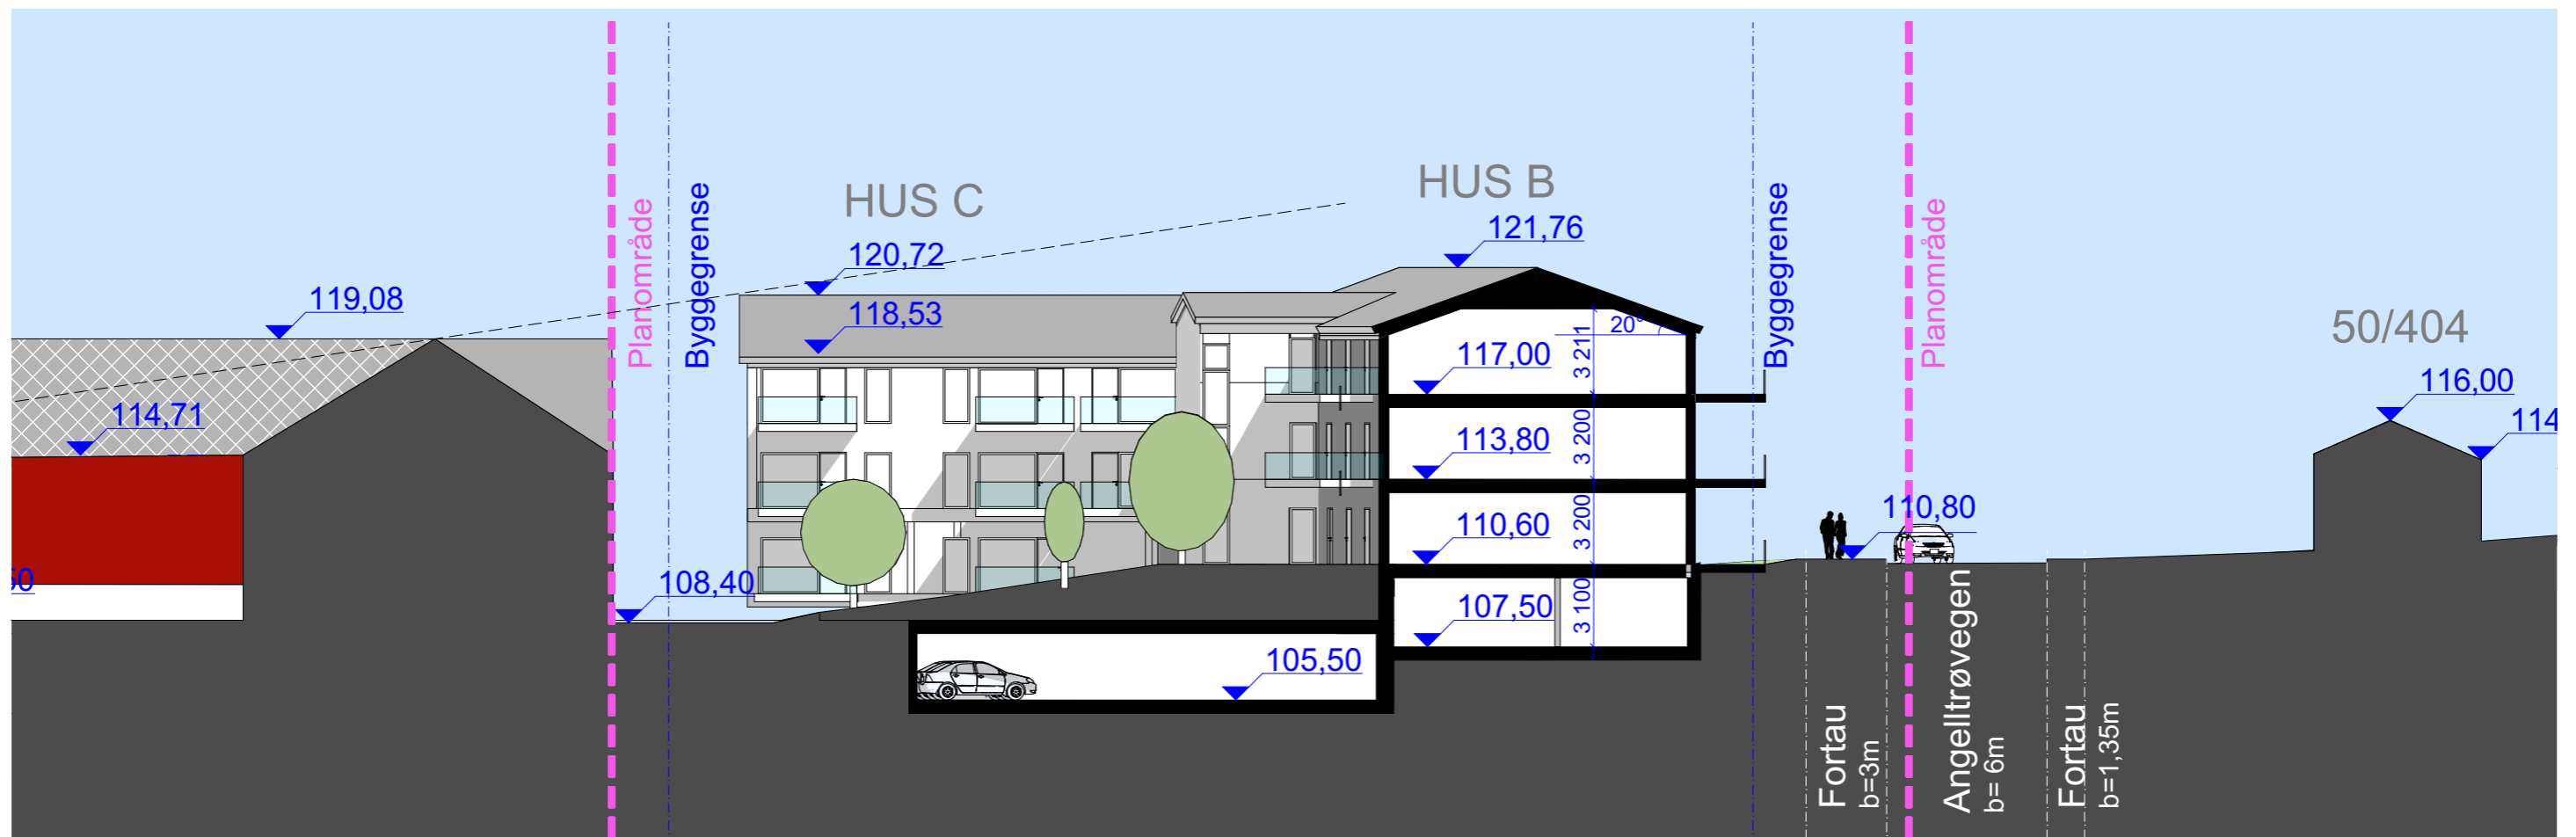

Snitt B

1:250