

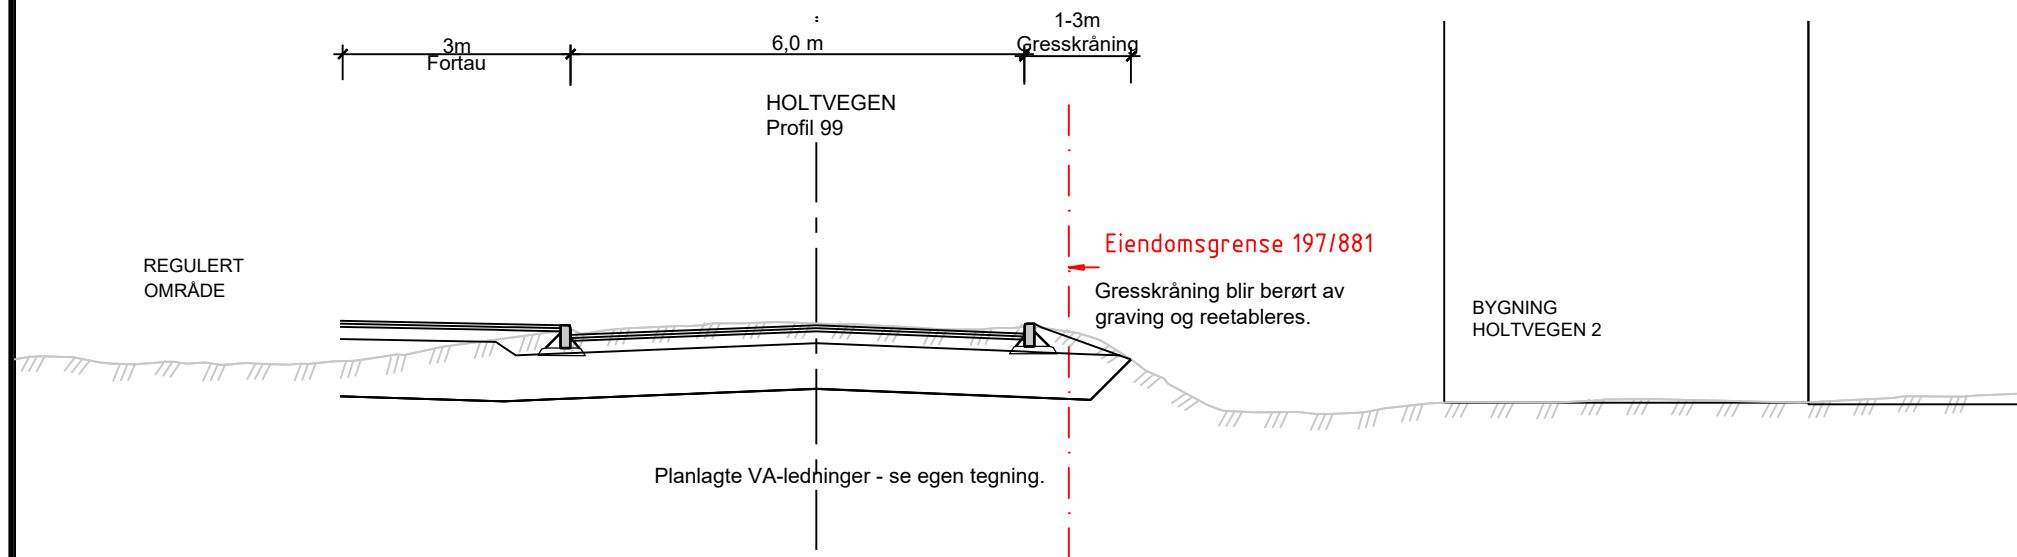




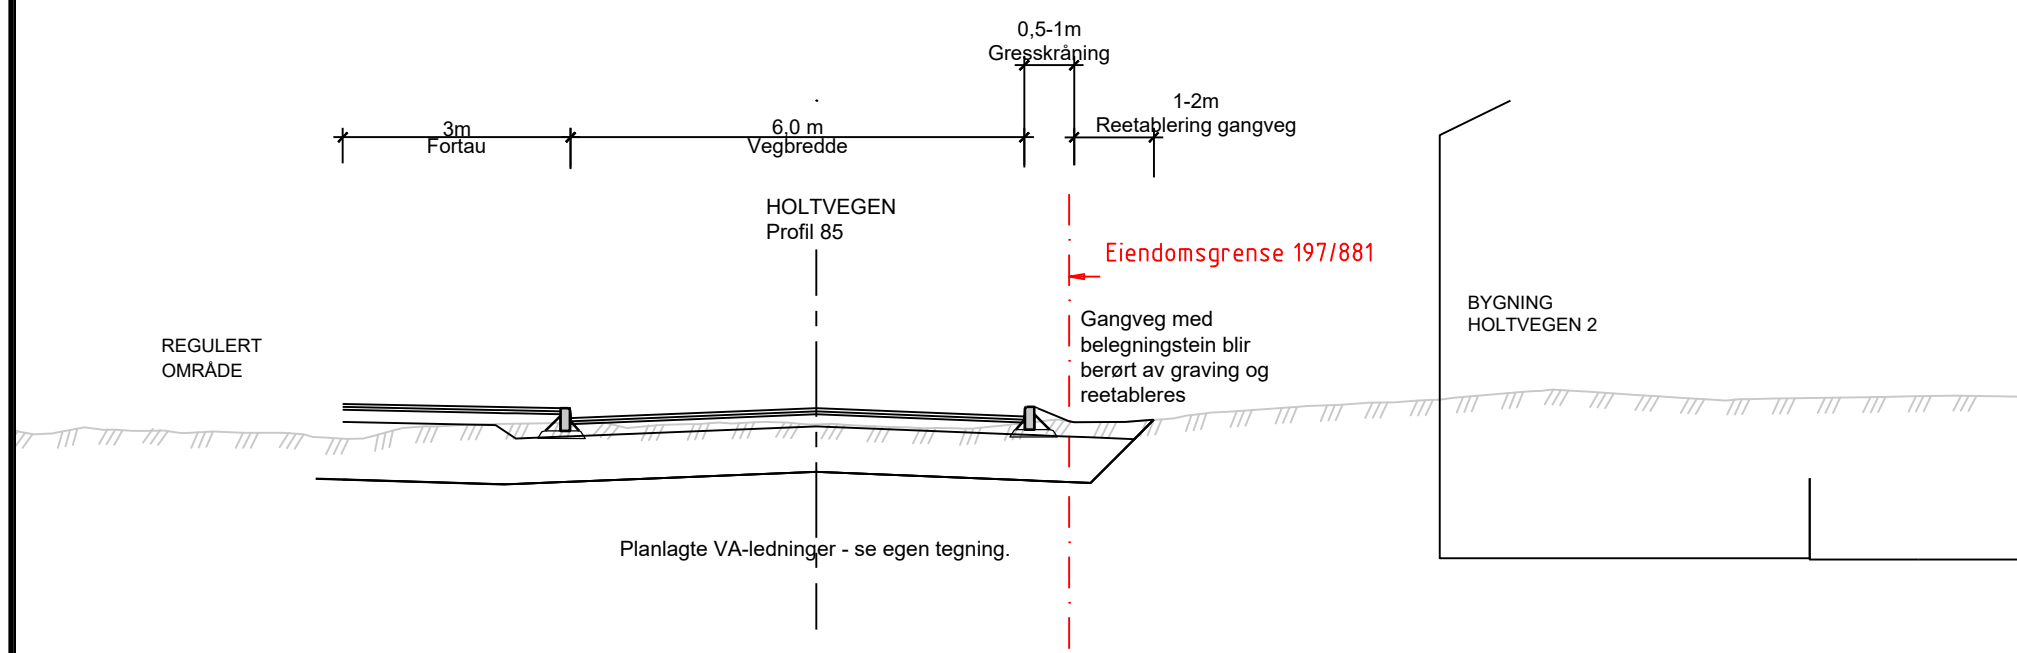



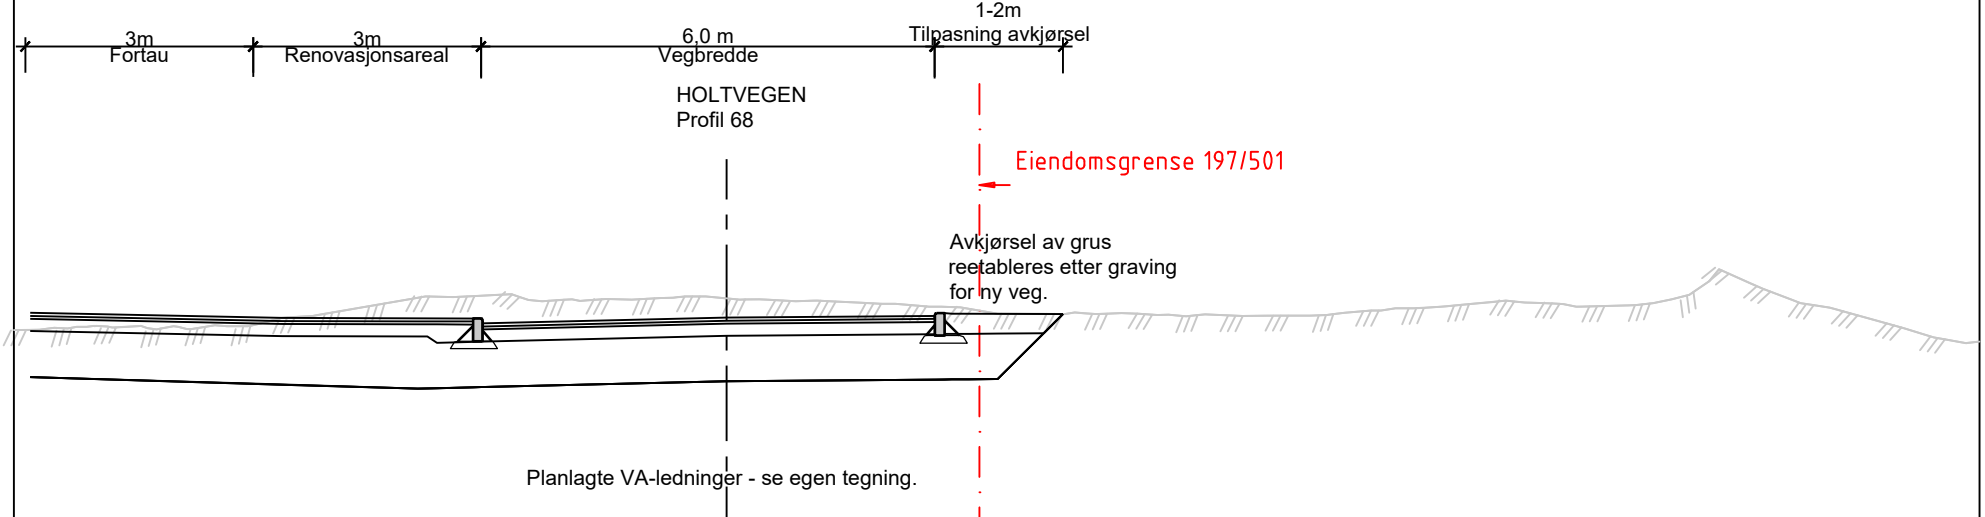

Tegningsnummer: TF -- 101	Revisjon: O-01
-------------------------------------	--------------------------

MERKNAD
Tverrsnittene relaterer seg til profilnummer gitt av plantegning.

Veganlegget er overordnet prosjektert ifm. reguleringsplan.
Endringer kan forekomme ifm. detaljprosjektering i senere faser.

Graving for infrastruktur under bakken kan, og vil sannsynligvis gi større graveutslag enn for vegbygging som vist i snittene.

REGULERINGSPLAN

O-01	Vegplan til reguleringsplan	22.03.25	SBO		
Rev.	Tekst:	Rev.dato:	Tegn:	Kontrollant:	



 Prosjekt: **Søbstadv. 46 og Holtvegen 1-3**

 Oppdragsgiver: **Bakklandet Eiendom AS**

Vegplan
Tverrsnitt

Oppdragsleder: LL	Koordinatsystem: Euref89 UTM32	Målestokk: 1:200
Oppdragsnr.: 9240048	Heydesystem: NN2000	Arkformat: A1

Tegn. nr. **TF -- 101** Rev. **O-01**
Fag Type Etg. Løpnr.

Structor

Prosjekt:
Søbstadv. 46 og Holtvegen 1-3

Oppdragsgiver:
Bakklandet Eiendom AS

Vegplan
Tverrsnitt

Oppdragsleder: LL	Koordinatsystem: Euref89 UTM32	Målestokk: 1:200
Oppdragsnr.: 9240048	Heydesystem: NN2000	Arkformat: A1

Tegn. nr. **TF -- 101** Rev. **O-01**
Fag Type Etg. Løpnr.